


CITY OF PENDLETON

2022 URD Project – SE Byers Avenue & SE 4th Street Reconstruction

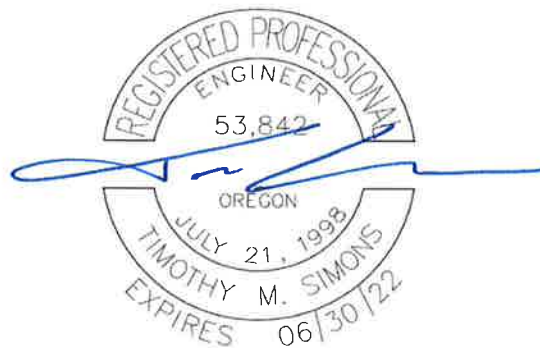

Stamped: MAY 06 2022

May 2022

Engineering Department
500 SW Dorion Avenue
Pendleton, OR 97801
www.pendleton.or.us
Office (541) 966-0203
Fax (541) 966-0251

TABLE OF CONTENTS

INVITATION TO BID..... 1.00

INFORMATION FOR BIDDERS

PREQUALIFICATION 2.00

BID PROPOSAL 3.00

BID BOND 4.00

STATUTORY PUBLIC WORKS BOND..... 5.00

CONTRACT 6.00

ASSIGNMENT OF ANTITRUST RIGHTS..... 7.00

NON-COLLUSION AFFIDAVIT 8.00

PERFORMANCE/PAYMENT BOND..... 9.00

CERTIFICATE OF INSURANCE 10.00

SPECIAL CONDITIONS 11.00

IRS FORM W-9 (Taxpayer ID number and certification)..... 12.00

SPECIAL SPECIFICATIONS..... 13.00

DRAWINGS..... 14.00

INVITATION TO BID

Sealed bids for the **2022 URD Project - SE Byers Avenue and SE 4th Street Reconstruction** will be received by the City of Pendleton c/o Tim Simons, Community Development Director, 500 SW Dorion Avenue, Pendleton, OR 97801 until **2:00 pm local time on the 9th day of June 2022**, plainly marked **"2022 URD Project - SE Byers Avenue and SE 4th Street Reconstruction"**. **All bid documents shall be submitted in hard copy. Electronic or e-mailed submissions shall be rejected. Bids submitted after the above-specified date and time shall not be opened.**

Public bid opening will be available via Zoom or at the Community Development Department at City Hall, same address as above, at 2:00 pm local time, **June 9, 2022**. **Contact the Community Development Department at 541 966-0203 or Jutta Haliewicz, jutta.haliewicz@ci.pendleton.or.us 541 966-0240, for the Zoom link.**

Bid documents may be obtained for a **non-refundable fee of \$25.00** from the Community Development Department located at the same address as above or by calling (541) 966-0203. A copy is also available online on the **City of Pendleton's website: www.pendleton.or.us/rfps** or on the **OregonBuys website: <https://oregonbuys.gov/bsa/view/login/login.xhtml>**. For the nearest location of a review copy, also contact the Community Development Department. Bid documents will be available until **5:00 pm, June 3, 2022**.

The Oregon Standard Specifications for Construction (ODOT/APWA) latest revision, excluding Sections 00100 and 00745.95, and the City of Pendleton Standard Specifications will apply to all construction work not noted in the Special Specifications. It is the Contractor's responsibility to obtain the latest revisions made to these specifications (latest revisions to City Standard Specifications, January 2001 with minor revisions 2001, 2004, 2005, 2006, 2012 and 2019).

All bidders must be prequalified for the class of work included in this bid document in accordance with the laws of the State of Oregon, and all prequalification applications must be submitted to the City by 1:00 pm, June 8, 2022, the day before the bid opening. (See Section 2.00)

The City of Pendleton will not mail notice of Addenda, but will post notice of any Addenda on the OregonBuys website and the City's website (www.pendleton.or.us/rfps). Addenda may be downloaded off these websites and will be faxed or emailed to all bidders who have requested to be on the City's Planholders List. Contact jutta.haliewicz@ci.pendleton.or.us to be added to the City's list. Bidders should frequently check the websites until bid closing.

Each Bid Proposal must be submitted on the prescribed form (Section 3.00) accompanied by a certified or cashier check drawn from an Oregon Bank in good standing, or banks doing business in Oregon in good standing, or a Bid Bond issued by a surety company authorized to issue such bonds in the State of Oregon, payable to the City of Pendleton, Oregon, in an amount not less than five percent (5%) of the total amount of the Bid submitted.

All bidders must comply with ORS Chapter 279C and pay applicable prevailing wage rates in effect on January 1, 2022, including any amendments, as stated in the [Prevailing Wage Rates for Public Works Contracts in Oregon](#) published by the Oregon Bureau of Labor and Industries. (see www.oregon.gov/boli).

The successful bidder will be required to furnish a bond for faithful performance of the contract in the full amount of the contract price. In addition to required performance bonds which may be used for unpaid wages, all contractors, subcontractors and non-construction companies working on public works projects, with a contract price that exceeds \$100,000, subject to the Prevailing Wage Rate law, must file a \$30,000 Public Works Bond with the Construction Contractor's Board before starting work on the project, unless exempt, to be used exclusively for unpaid wages determined to be due by BOLI. {ORS 279C.830 and ORS 279C.836} **(See forms included in Section 5.00)**

Each bidder must identify whether they are a resident bidder as defined in ORS 279A.120. (Preference for Oregon goods and services)

Nonresident Bidders: ORS 279A.120(3) states: "When a public contract is awarded to a nonresident bidder and the contract price exceeds \$10,000, the bidder shall promptly report to the Department of Revenue (DOR) on forms to be provided by the department the total contract price, terms of payment, length of contract and such other information as the department may require before the bidder may receive final payment on the public contract. The contracting agency shall satisfy itself that the requirement of this subsection has been complied with before the contracting agency issues a final payment on a public contract." See form attached to the end of Special Conditions (Section 11.00). For information about DOR requirements, contact: <http://www.oregon.gov/DOR>

The Contractor shall, within two (2) working hours of the advertised bid opening, submit the first-tier subcontractor disclosure form. This form is to notify the Community Development Director in writing the names of the first-tier subcontractors. The disclosure form is attached to the end of the Special Conditions (Section 11.00). If no subcontractors need to be disclosed, enter "NONE" on the form and submit it.

The Contractor, its subcontractors, if any, and all employers working under this Contract are subject employers under the Oregon Workers' Compensation law and shall comply with ORS Chapter 656, which requires them to provide workers' compensation coverage for all their subject workers.

The City reserves the right to accept that proposal which is in the best interest of the City of Pendleton, Oregon and to postpone the award of the Contract for a period not to exceed thirty (30) calendar days.

The deadline for filing a protest by the second responsible bidder is seven (7) calendar days after the Notice of Intent to Award has been issued. Protest must be in written form and received by 5:00 pm on the 7th day from the date of the letter of intent to award issued by the Community Development Director. Once the Notice of Intent to Award has been issued, bid submittal information will be available for public review.

Dated this 6th day of May, 2022.

Timothy M. Simons

Timothy M. Simons (May 9, 2022 11:55 PDT)

Timothy M. Simons, Community Development Director

INFORMATION FOR BIDDERS

City of Pendleton, hereby referred to as OWNER, will be completing work under one contract for the **2022 URD Project - SE Byers Avenue and SE 4th Street Reconstruction**. Bids are expected to be opened at **2:00 pm, local time, Thursday, June 9, 2022**. Bid award, with seven (7) calendar day notice of intent declaration, will likely take place on Tuesday, **June 21, 2022**, at the regularly scheduled City Council meeting, 7:00 pm, City Hall, 500 SW Dorion Avenue, Pendleton, Oregon. Virtual meeting attendance is available by visiting City of Pendleton website.

This Project consists of the following removal and replacement of approximately 4,353 LF of City standard curb and gutter, 1,731 SY of sidewalk, 401 SY of concrete driveway approaches, 567 SY of ADA ramps, 20.5 SY of 5" thick concrete driveway, and 27 SY of 3" thick asphalt driveway. There will also be 2,463 tons of asphalt placed for this project, 76 utility adjustments, the installation of 161 SY of 3" thick asphalt driveway, 65 LF of 6" Ductile Iron storm pipe, and 2 curb inlet catch basins.

Contractor to note that as a part of this project, the Contractor shall carefully remove and rebuild approximately 55 LF of existing natural rock wall with mortar joint filler as part of an agreement with the property owner at 101 SE 6th Street in order for the City to obtain the right-of-way needed for the reconfiguration of the intersection of SE 6th Street and SE Byers Avenue to improve the sight distance and safety of that intersection. **See Special Specifications, Section 22, for more information on this bid item.**

The above information is a general outline of principal features of the work. It does not in any way limit the responsibility of the CONTRACTOR(s) to perform all work and furnish all equipment, labor and materials required by the specifications and drawings. The drawings and specifications shall be considered and used together. Anything appearing as a requirement of either shall be accepted as applicable to both even though not so stated therein or shown.

Engineer's estimate: \$1,704,897.60

Bidders must submit the following completed documents with their bids by the bid due date (June 9, 2022) and time (2:00 pm local time) indicated on the Invitation to Bid (Section 1.00) or as stated on any addendum(s) stating otherwise. **Bids not containing the following items may be considered non-responsive:**

- **Bid Proposal – form signed by company representative having authority to submit bids – see Section 3.00**
- **Bid Bond/Security (5%) in form of certified or cashier's check drawn from an Oregon Bank – see Section 4.00**
- **Acknowledgement of ALL Addenda**
- **Non-Collusion Affidavit (signed by company representative and notarized) – see Section 8.00**

Bidder shall, within two (2) working hours of the advertised bid opening, submit the first-tier subcontractor disclosure form – see end of Section 11.00

Upon award of contract the SUCCESSFUL BIDDER must be prepared to submit the following completed documents within ten (10) business days of contract award:

Contract Forms and Submittals:

- Three original signed contracts (provided by City)
- Copy of Statutory Public Works Bond
- Performance and Payment Bond
- Certificate of Liability Insurance
- Oregon Nonresident Bidder Form (if applicable)
- IRS Form W-9
- Application and payment for City Business License (Contractor and any subcontractors)
- Signed copy of Special Conditions (Section 11.00)
- BOLI Wage Rate Worksheet (indicating BOLI Wage Rates used for the project)
 - Example worksheet attached
- Construction Schedule

BOLI WAGE RATE WORKSHEET

CLASSIFICATION	BOLI REGION RATE			BOLI APPENDIX RATE		
	BASIC HOURLY	HOURLY FRINGE	TOTAL	BASIC HOURLY W/ZONE	HOURLY FRINGE	TOTAL
			\$0.00			\$0.00
			\$0.00			\$0.00
PREQUALIFICATION

PUBLIC WORKS DEPARTMENT
CITY OF PENDLETON
PENDLETON, OREGON

Oregon Law requires a statement as to financial ability, equipment and experience to be completed and submitted by prospective contractors bidding on contracts for public improvements, the estimated cost of which is \$10,000 or over. No contractor is eligible to bid until this statement has been submitted. All prequalifications must be submitted to the City by **1:00 pm the day before the bid opening**. (See Section 1.07 Prequalification of Bidders for Public Works Projects, City of Pendleton Standard Specifications.)

Upon request, this application is available to you through this office at 541 966-0203 or online at <https://pendleton.or.us/cdev/page/prequalification-application-2022> for your use in prequalification for this work.

PROPOSAL

Honorable Mayor and City Council
City Hall
Pendleton, Oregon 97801

The undersigned, hereinafter called the Bidder, declares that the only persons or parties interested in this Proposal are those named herein, that the Proposal is in all respects fair and without fraud, but it is made without collusion with any official or employee of the City of Pendleton, Oregon, and that the Proposal is made without any connection or collusion with any person making another Proposal on this Contract.

The Bidder further declares that he has carefully examined the Contract Documents for the construction of the proposed improvements, and he has personally inspected the site, and he has satisfied himself as to the quantities of the materials, items of equipment, and conditions of work involved, including the fact that the description of the work and materials, as included herein, is brief and is intended only to indicate the general nature of such items and to identify the said quantities with the detailed requirements of the Contract Documents, and that this Proposal is made according to the provisions and under the terms of the Contract Documents, which Documents are hereto attached and are hereby made a part of this Proposal.

The Bidder agrees that the Proposal pricing listed is FIRM at the time bids are opened prior to bid award. City will accept modification to the Proposal unit pricing after award, if all material quotes at the time of bid are provided with the Proposal. After the contract is executed by Successful Bidder and City, updated material quotes must be provided within ten (10) calendar days. If the updated material quotes demonstrate an increase in cost of 1.0% or more for the material price, the Proposal unit pricing will be increased by the difference and be acknowledged through Change Order for the overall project.

The Bidder agrees that if this Proposal is accepted, he will, within ten (10) calendar days after notification of acceptance, execute the Contract with the City of Pendleton, Oregon, in the form of Contract annexed thereto, and will, at the time of execution of the Contract, deliver to the City of Pendleton, the Performance Bond required herein, and will to the extent of his Proposal, furnish all machinery, tools, and apparatus and other means of construction and do all the work and furnish all the materials necessary to complete the work in the manner and in the time and according to the methods as specified in the Contract Documents and required by the Engineer there under.

The Bidder agrees to complete the work identified for each schedule of work at the option of the City of Pendleton. The City, at its sole discretion, will identify and select the schedules of work that best fit the City's budget for this work. The City does not intend to award schedules separately.

In the event the Bidder is awarded the Contract and shall fail to complete the work within the time limit or extended time limit agreed upon, as more particularly set forth in the Contract Documents, liquidated damages shall be paid to the City of Pendleton, Oregon, at the rate of one percent (1%) per day of total cost of work not yet completed for each of the contract schedules (or streets), or \$500 per calendar day for each schedule, whichever is greater for all work not yet completed by the contract deadline, **October 31, 2022**, or work progression timeline, whichever occurs first (**See Special Specifications, Section 13.00**). Sundays and legal holidays shall be excluded in determining days of default.

The Bidder further proposes to accept as full payment for the work proposed herein the amount computed under the provisions of the Contract Documents and based on the following unit price amounts, it being expressly understood that the unit prices are independent of the exact quantities involved, that they represent a true measure of the labor and material required to perform the work, including all allowances for overhead and profit for each type and unit of work called for in these Contract Documents.

The Contract will be awarded based on bids. City reserves the right to award or reject the bids that are in the best interest of the City.

Bidders must submit the following completed documents with their bids by the bid due date **(June 9, 2022)** and time **(2:00 pm local time)** indicated on the Invitation to Bid (Section 1.00) or as stated on any addendum(s) stating otherwise. **Bids not containing the following items may be considered non-responsive:**

- **Bid Proposal form (dated and signed by company representative having authority to submit bids) – Section 3.00**
- **Bid Bond/Security – Section 4.00**
- **Acknowledgement of all Addenda**
- **Non-Collusion Affidavit (signed by company representative and notarized) – Section 8.00**

The following instructions outline the procedure for preparing and submitting Bids. Bidders must fulfill all requirements as specified in this Contract Document:

- Prequalification must be submitted by 1:00 pm the day before the bid opening date **(bid opening June 9, 2022)**.
- A bid amount shall be submitted in the appropriate place for each item on the proposal as well as a grand total bid for the complete project.
- Bid will be awarded based on grand total bid amount. Separate schedules or streets will not be awarded to more than one general contractor.
- Bidders shall use only the Bid Proposal form provided in this Contract Document. All blank spaces in the Bid Proposal form must be filled in completely where required. No changes shall be made in the phraseology of the forms.
- The Bid Proposal form may be submitted separately from the remainder of these Contract Documents. It must be submitted in a sealed envelope and marked clearly to indicate its contents without being opened.
- **The Bidder shall acknowledge receipt of all Addenda to the Bid. Bids received without acknowledgement or without the Addenda enclosed may be considered nonconforming. Notice of Addenda will not be mailed but will be posted on City's website (www.pendleton.or.us/rfps) and the OregonBuys website (<https://oregonbuys.gov/bsa/view/login/login.xhtml>). Addenda may be downloaded off website and will be faxed or emailed to all bidders who have notified City to request their firm be placed on the Planholders list. Bidders should frequently check the websites until bid closing.**
- Any taxes required by the laws and statutes of the State of Oregon and its political subdivisions shall be paid by the Contractor.
- Owner will pay all permit expenses with the exception of temporary permits related to construction work. The successful Bidder must pay all temporary permit expenses.
- All Bids must be submitted no later than the prescribed time, place, and manner set forth in the Contract Documents.
- Bids without sufficient data to provide a complete evaluation may not be considered.
- Any Bidder may modify its Bid by telegraphic or written communication at any time prior to the scheduled closing time for receipt of the Bids, provided the Owner receives such communication prior to the closing time. The telegraphic or written communication should not reveal the Bid Amount; however, it should state the addition, subtraction, or other modification so that the final amount or terms will not be known to the Owner until the sealed Bid is opened.
- Bids cannot be modified at any time following the deadline for receipt of the Bids.
- **Bids must be accompanied by a certified or cashier check drawn from an Oregon Bank in good standing, or banks doing business in Oregon in good standing, or a Bid Bond issued by a surety company authorized to issue such bonds in the State of Oregon, in an amount not less than five percent (5%) of the total amount of the Bid submitted.** This check or Bid Bond shall be given as guarantee that if awarded the Contract, the successful Bidder will execute the Contract within the time specified. See Standard Specifications for the City of Pendleton – Section 1:06 – Bid Security for more information. (See Section 4.00)
- **Non-Collusion Affidavit must be submitted with the Bid; otherwise, the Bid may be considered non-responsive. (See Section 8.00)**
- **First-Tier Subcontractor Disclosure Form must be submitted by the date and time designated in the Invitation to Bid. This Form must be submitted separately for each Schedule, even if there are no Subcontractors that need to be disclosed; otherwise, the Bid will be considered non-responsive. See Special Conditions (Section 11.00) for more information and a copy of the Disclosure Form.**

The Owner will make the award of work based on the best interests of the City of Pendleton. The Owner also reserves the right to reject any or all bids and to postpone the award of the work for a period not to exceed thirty (30) calendar days with time extensions for completion date. The Owner, at its sole discretion, reserves the right to select the bid(s) most beneficial to the City of Pendleton.

2022 URD Project - SE Byers Avenue & SE 4th Street Reconstruction

Time of Completion: **No later than October 31, 2022**

SE Byers Avenue (SE 7th Street to Main Street) Reconstruction

<u>Item No.</u>	<u>Approx. Quantity</u>	<u>Item with Unit Price Bid</u>	<u>Unit Price</u>	<u>Extended Total</u>
1.	JOB	Mobilization	_____	_____
2.	JOB	Temporary Traffic Control	_____	_____
3.	1,193 LF	Saw Cutting (Asphalt & Concrete)	_____	_____
4.	3,738 CY	Excavation in Place	_____	_____
5.	9,611 SY	Geotextile Fabric	_____	_____
6.	1,602 CY	2"-0" Base Rock in Place	_____	_____
7.	1,068 CY	3/4"-0" Base Rock in Place	_____	_____
8.	430 SY	ADA Sidewalk Ramp	_____	_____
9.	107 SY	ADA Sidewalk Ramps @ Main Street	_____	_____
10.	3,703 LF	Curb & Gutter	_____	_____
11.	1,371 SY	Remove & Replace Sidewalk	_____	_____
12.	119 SY	Remove & Replace Sidewalk (Colored & Stamped)	_____	_____
13.	160 SY	Remove & Replace Commercial Driveway Approach	_____	_____
14.	156 SY	Remove & Replace Residential Driveway Approach	_____	_____
15.	20.5 SY	Remove & Replace Concrete Driveway	_____	_____
16.	46 SY	Remove & Replace Concrete Walkway	_____	_____

Item No.	Approx. Quantity	Item with Unit Price Bid	Unit Price	Extended Total
17.	9.5 SY	Remove & Replace Decorative Brick	_____	_____
18.	27 SY	Remove & Replace Asphalt Driveway (3" thickness)	_____	_____
19.	91 SY	Install Asphalt Driveway (3" thickness)	_____	_____
20.	2,163 TONS	Type 3 HMAC ½" Dense 2 - 2" Lifts	_____	_____
21.	20 EA	Manhole Adjustment	_____	_____
22.	15 EA	Water Valve Adjustment	_____	_____
23.	15 EA	Water Meter Box Adjustment	_____	_____
24.	1 EA	Sewer Clean Out Adjustment	_____	_____
25.	25 SY	Catch Basin Adjustment	_____	_____
26.	288 LF	Remove and Install Concrete Landscape Wall	_____	_____
27.	35 LF	Remove, Relocate, Reinstall Chain Link Fence	_____	_____
28.	JOB	Remove, Relocate, Reinstall Natural Rock Wall	_____	_____
29.	26 SY	Restorative Landscaping (Top Soil & Grass Seed)	_____	_____
30.	470 SY	Restorative Landscaping (Top Soil & Sod)	_____	_____
31.	18 EA	Street Sign Removal and Relocation	_____	_____
32.	2 EA	Communal Mailbox Relocation	_____	_____
33.	1 EA	Remove Communal Mailboxes on Post	_____	_____
34.	2 EA	Remove & Relocate Tree	_____	_____

<u>Item No.</u>	<u>Approx. Quantity</u>	<u>Item with Unit Price Bid</u>	<u>Unit Price</u>	<u>Extended Total</u>
35.	1 EA	Remove Tree & Tree Stump	_____	_____
36.	4 EA	Traffic Pole Removal	_____	_____
37.	2 EA	Install Concrete Footing Assembly – Metal Poles	_____	_____
38.	170 LF	Traffic Striping (Yellow Double Solid Line) Main Street	_____	_____
39.	400 LF	Traffic Striping (Yellow Single Skip Line) SE Byers Avenue	_____	_____
40.	73.5 LF	Traffic Striping (White Single Skip Line) Main Street	_____	_____
			BID AMOUNT:	=====

SE 4th Street (SE Byers Avenue to SE Court Avenue) Reconstruction

<u>Item No.</u>	<u>Approx. Quantity</u>	<u>Item with Unit Price Bid</u>	<u>Unit Price</u>	<u>Extended Total</u>
1.	JOB	Mobilization	_____	_____
2.	JOB	Temporary Traffic Control	_____	_____
3.	250 LF	Saw Cutting	_____	_____
4.	600 CY	Excavation in Place	_____	_____
5.	1,320 SY	Geotextile Fabric	_____	_____
6.	210 CY	2”-0” Base Rock in Place	_____	_____
7.	140 CY	3/4”-0” Base Rock in Place	_____	_____
8.	30 SY	ADA Sidewalk Ramp	_____	_____

<u>Item No.</u>	<u>Approx. Quantity</u>	<u>Item with Unit Price Bid</u>	<u>Unit Price</u>	<u>Extended Total</u>
9.	650 LF	Curb & Gutter	_____	_____
10.	360 SY	Remove & Replace Sidewalk	_____	_____
11.	60 SY	Remove & Replace Commercial Driveway Approach	_____	_____
12.	25 SY	Remove & Replace Residential Driveway Approach	_____	_____
13.	20 SY	Remove & Replace Concrete Walkway	_____	_____
14.	70 SY	Install Asphalt Driveway (3" Thickness)	_____	_____
15.	300 TONS	Type 3 HMA 1/2" Dense (PG 64-28) Reconstruction	_____	_____
16.	2 EA	Install Curb Inlet Catch Basin	_____	_____
17.	1 EA	Connect to Existing Catch Basin	_____	_____
18.	2 EA	Adjust City Installed Catch Basin	_____	_____
19.	65 LF	6" Ductile Iron Storm Pipe, Installed	_____	_____
20.	1 EA	Water Meter Box Adjustments	_____	_____
21.	450 SY	Restorative Landscaping (Top Soil & Sod)	_____	_____

BID AMOUNT: _____

GRAND TOTAL BID AMOUNT: _____

It is agreed that if the Bidder is awarded the Contract for the work proposed herein, and shall fail or refuse to execute the Contract and furnish the specified Performance and Payment Bond within ten (10) days after the receipt of the Notification of Acceptance of his Bid Proposal, then, in that case, the bid security deposited herewith by the said Bidder, according to the conditions of the Invitation to Bid and Information for Bidders, shall be retained by the City of Pendleton, Oregon, in accordance with the terms of the Bond as specified in the Information for Bidders.

The Bidder has examined and carefully studied the Contract Documents, the other related data identified in the Contract Documents, and the following Addenda, receipt of all which is hereby acknowledged:

Addendum Number:

Addendum Date:

The name of the Bidder who is submitting this Proposal is _____

doing business at _____
(Street) (City) (State) (Zip)

which is the address to which all communication concerned with this Proposal and with the Contract shall be sent.

The name of the principal officers of the corporation submitting this Proposal, of the partnership, or of all persons interested in this Proposal as principals are as follows:

Print Name

Print Name

Signature

Signature

Dated this _____ day of _____, 2022.

Signature of Bidder

Title

BID BOND

KNOW ALL MEN BY THESE PRESENTS, that we, the undersigned, _____
_____ as Surety, are hereby held and
firmly bound unto _____ as OWNER in the
penal sum of _____ for the payment of
which, well and truly to be made, we hereby jointly and severally bind ourselves, successors and
assigns.

Signed, this _____ day of _____, 2022.

The condition of the above obligation is such that whereas the Principal has submitted to the City of
Pendleton a certain BID, attached hereto and hereby made a part hereof to enter into a Contract in
writing for the **2022 URD Project - SE Byers Avenue and SE 4th Street Reconstruction.**

NOW THEREFORE,

(A) If said BID shall be rejected, or

(B) If said BID is accepted and the Principal executes and delivers contract in the Form of Contract
attached hereto (properly completed in accordance with said BID) and furnishes a BOND for the
faithful performance of said Contract, and for the payment of all persons performing labor or
furnishing materials in connection therewith, and in all other respects perform the agreement
created by the Acceptance of said BID,

then this obligation shall be void, otherwise the same shall remain in force and effect; it being expressly
understood and agreed that the liability of the Surety for any and all claims hereunder shall, in no event,
exceed the penal amount of this obligation as herein stated.

The Surety, for value received, hereby stipulates and agrees that the obligations of said Surety and
its BOND shall be in no way impaired or affected by any extension of the time within which the Owner
may accept such BID; and said Surety does hereby waive notice of any such extension.

IN WITNESS WHEREOF, the Principal and the Surety have hereunto set their hands and seals, and such of them as are corporations have caused their corporate seals to be hereto affixed and these presents to be signed by their proper officers, the day and year first set forth above.

Principal L.S.

Surety

By: _____
Attorney-in-Fact

IMPORTANT -- Surety companies executing BONDS must appear on the Treasury Department's most current list (Circular 570 as amended) and be authorized to transact business in the state where the project is located.



STATE OF OREGON
STATUTORY PUBLIC WORKS BOND

Surety bond #: _____ CCB # (if applicable): _____

We, _____, as principal, and _____, a corporation qualified and authorized to do business in the State of Oregon, as surety, are held and firmly bound unto the State of Oregon for the use and benefit of the Oregon Bureau of Labor and Industries (BOLI) in the sum of thirty thousand dollars (\$30,000) lawful money of the United States of America to be paid as provided in ORS chapter 279C, as amended by Oregon Laws 2005, chapter 360, for which payment well and truly to be made, we bind ourselves, our heirs, personal representatives, successors and assigns, jointly and severally, firmly by this agreement.

WHEREAS, the above-named principal wishes to be eligible to work on public works project(s) subject to the provisions of ORS chapter 279C, as amended by Oregon Laws 2005, chapter 360, and is, therefore, required to obtain and file a statutory public works bond in the penal sum of \$30,000 with good and sufficient surety as required pursuant to the provisions of section 2, chapter 360, Oregon Laws 2005, conditioned as herein set forth.

NOW, THEREFORE, the conditions of the foregoing obligations are that if said principal with regard to all work done by the principal as a contractor or subcontractor on public works project(s), shall pay all claims ordered by BOLI against the principal to workers performing labor upon public works projects for unpaid wages determined to be due, in accordance with ORS chapter 279C, as amended by Oregon Laws 2005, chapter 360, and OAR Chapter 839, then this obligation shall be void; otherwise to remain in full force and effect.

This bond is for the exclusive purpose of payment of wage claims ordered by BOLI to workers performing labor upon public works projects in accordance with ORS chapter 279C, as amended by Oregon Laws 2005, chapter 360.

This bond shall be one continuing obligation, and the liability of the surety for the aggregate of any and all claims which may arise hereunder shall in no event exceed the amount of the penalty of this bond.

This bond shall become effective on the date it is executed by both the principal and surety and shall continuously remain in effect until depleted by claims paid under ORS chapter 279C, as amended by Oregon Laws 2005, chapter 360, unless the surety sooner cancels the bond. This bond may be cancelled by the surety and the surety be relieved of further liability for work performed on contracts entered after cancellation by giving 30 days' written notice to the principal, the Construction Contractors Board, and BOLI. Cancellation shall not limit the responsibility of the surety for the payment of claims ordered by BOLI relating to work performed during the work period of a contract entered into before cancellation of this bond.

IN WITNESS WHEREOF, the principal and surety execute this agreement. The surety fully authorizes its representatives in the State of Oregon to enter into this obligation.

SIGNED, SEALED AND DATED this _____ day of _____, 20 _____

Surety by:

Principal by:

(Seal)
Company Name

Name

Signature

Signature

Title (e.g. Attorney-in-Fact)

Title

Address

Address

City State Zip

City State Zip

**SEND BOND TO: Construction Contractors Board
PO Box 14140
Salem, OR 97309-5052
Telephone: (503) 378-4621**



Construction Contractors Board

PO Box 14140
Salem OR 97309-5052
Telephone: 503-378-4621
Fax: 503-373-2007
Web Address: www.oregon.gov/ccb

For CCB Use Only:

File No. _____

Non-Construction Company

Filing STATUTORY PUBLIC WORKS BOND with CCB

ORS 279C.836 requires that all public works contractors working on qualifying public works projects, with a contract price that exceeds \$100,000, file a \$30,000 public works bond with the Construction Contractors Board (CCB). This includes construction companies that are licensed and non-construction companies that are not required to be licensed with the CCB.

If you are already licensed with the CCB, you do not need to complete this form. Please send your \$30,000 public works bond directly to the CCB with your license number on it.

If you are a non-construction company that is NOT required to be licensed with the CCB, please complete this information below and submit it with your \$30,000 public works bond. This will be used to help the CCB properly store and display your information on-line.

Type of Business Entity:			
<input type="checkbox"/> Sole Proprietor	<input type="checkbox"/> Joint Venture	<input type="checkbox"/> Partnership	<input type="checkbox"/> Corporation
<input type="checkbox"/> LLC	<input type="checkbox"/> LP	<input type="checkbox"/> LLP	<input type="checkbox"/> Trust
Oregon Corporation Division Registry No. <i>(if applicable)</i> _____			
Name of Business Entity: _____			
Business Address: _____			
Telephone No: (_____) _____ Email: _____			
Type of Work This Company Performs: _____			

I certify that the aforementioned independent contracting business does not perform work subject to ORS 701 and is NOT required to be licensed with CCB.	
_____ Name of Individual Filling Out This Form <i>(Please Print)</i>	_____ Title/Position <i>(Please Print)</i>
_____ Signature	_____ Date

Contract No. _____

CONTRACT FOR CONSTRUCTION

THIS CONTRACT, made and entered into this _____ day of _____, 2022, by and between the City of Pendleton, Oregon, a municipal corporation hereinafter called the "Owner" and _____ hereinafter called the "Contractor".

WITNESSETH:

Said Contractor, in consideration of the sum in the amount of \$ _____ to be paid him by the Owner and of the covenants and agreements herein contained, hereby agrees at his own proper cost and expense to do all the work and furnish all the materials, tools, and labor for the construction of **2022 URD Project - SE Byers Avenue and SE 4th Street Reconstruction**

Contract Documents shall be referred to as Invitation to Bid, Information for Bidders, Prequalification, Bid Proposal, Bid Bond, Statutory Public Works Bond, Contract, Assignment of Antitrust Rights, Non-Collusion Affidavit, Performance/Payment Bond, Certificate of Insurance, Special Conditions, IRS Form W-9, Special Specifications, Drawings, all Addendum, if any, and the contents of the latest revision of the Oregon Standards Specifications for Construction (ODOT/APWA), excluding Sections 00100 and 00745.95 and the City of Pendleton Standard Specifications, and are all hereby made a part of this Contract by specific reference as fully and completely as if the same were fully set forth herein.

In the consideration of the faithful performance of the work herein embraced, as set forth in these Contract Documents, and in accordance with the direction of the Public Works Director (PWD) and to his satisfaction to the extent provided in the Contract Documents, the Owner agrees to pay to the Contractor the amount bid as adjusted in accordance with the proposals as determined by the Contract Documents, or as otherwise herein provided, and based on the said Proposal made by the Contractor, and to make such payments in the manner and at the times provided in the Contract Documents.

The Contractor agrees to indemnify and save harmless the Owner from any and all defects appearing or developing in the workmanship or materials performed or furnished under this Contract for a period of one (1) year after the acceptance by the Owner.

It is agreed that the time limit for the completion of the Contract, based upon the Proposal, is **no later than October 31, 2022.**

In the event that the Contractor shall fail to complete the work within the time limit or the extended time limit agreed upon, as more particularly set forth in the Contract Documents, liquidated damages shall be computed at the rate of one percent (1%) per calendar day of the total price of contract work not yet completed, or \$500.00 per calendar day, whichever is greater. Sundays and legal holidays excluded in determining days of default.

The Contractor shall not discriminate against any employee or applicant for employment because of sex, race, creed, color, or national origin.

IN WITNESS WHEREOF, we the parties hereto, each herewith subscribe the same this _____ day of _____, 2022.

CITY OF PENDLETON

By _____
John H. Turner, Mayor

By _____
A.F. Denton, City Recorder

(Contractor)

By _____
(Signature)

Title: _____

Approved as to Form: _____
Nancy Kerns, City Attorney

Contractor's Registration # _____

Contractor's Tax Identification # _____

ASSIGNMENT OF ANTITRUST RIGHTS

By entering into a contract, the Contractor, for consideration paid to the Contractor under the contract, does irrevocably assign to the City of Pendleton any claim for relief or cause of action which the Contractor now has or which may accrue to the Contractor in the future, including, at the City's option, the right to further assign any claim for relief or consideration and to control any such litigation on such claim for relief or counsel action, by reason of any violation of 15 USC 1-15 or ORS 646.725 or ORS 646.730, in connection with any goods or services provided to the Contractor by any person, which goods or services are used, in whole or in part, for the purpose of carrying out the Contractor's obligations under this contract.

In the event the Contractor hires subcontractors to perform any of the Contractor's duties under the contract, the Contractor shall require the subcontractor to irrevocably assign to the City of Pendleton, as a third party beneficiary any right, title or interest that has accrued or may accrue to the subcontractor by reason of any violation of 15 USC 1-15, ORS 646.725 or ORS 646.730, including, at the City's option, the rights to further assess any claim for relief or Counsel action and to control any litigation arising there under, in connection with any goods or services provided to the subcontractor's obligations as agreed to by the Contractor in pursuance of the completion of the contract.

In connection with this assignment, it is an express obligation of the Contractor that it will take no action which will in any way diminish the value of the rights conveyed or assigned hereunder to the City of Pendleton. It is an express obligation of the Contractor to advise the City of Pendleton of Oregon:

1. In advance, of its intention to commence any action on its own behalf regarding such claims for relief or causes of action;
2. Immediately upon becoming aware of the fact that an action has been commenced on its own behalf by some other person or persons, of the pendency of such action; and
3. The date on which it notified the obligator(s) of any such claims for relief or cause of action of the fact of its assignment to the City of Pendleton.

Furthermore, it is understood or agreed that in the event that any payment under any such claim is made to the Contractor, it shall promptly pay to the City of Pendleton its proportionate share thereof, if any, assigned to the State hereunder.

NON-COLLUSION AFFIDAVIT

- 1) This Non-Collusion Affidavit is material to any Contract awarded pursuant to the bid. According to the Oregon Public Contracts and Purchasing Laws, a public contracting agency may reject any or all bids upon the finding by the agency that it is in the public interest to do so (ORS 279.035). This public contracting agency finds that it is in the public interest to require the completion of this Affidavit by potential Contractors.
- 2) This Non-Collusion Affidavit must be executed by the member, officer, or employee of the Bidder who makes the final decision for price(s) and the amount(s) quoted in the bid.
- 3) Bid rigging and other efforts to restrain competition and the making of false sworn statements in connection with the submission of bids are unlawful and may be subject to criminal prosecution. The person who signs the Affidavit should examine it carefully before signing and assure themselves that each statement is true and accurate, making diligent inquiry, as necessary, of all other persons employed by or associated with the Bidder with responsibilities for the preparation, approval, or submission of the bid.
- 4) In the case of a bid submitted by joint venture, each party to the venture must be identified in the bid documents, and an Affidavit must be submitted separately on behalf of each party.
- 5) The term “complementary bid” as used in the Affidavit has the meaning commonly associated with that term in the bid process and includes the knowing submission of bids higher than the bid of another firm, any intentionally high or non-competitive bid, and any other form of bid submitted for the purpose of giving a false appearance of competition.
- 6) Failure to file an Affidavit in compliance with these instructions may result in disqualification of the bid.

STATE OF _____)
)
County of _____)

I state that I am _____,
Print/Type - Name Print/Type - Position Title with Firm/Company

representing _____
Print/Type - Name of Firm/Company

and that I am authorized to make this Affidavit on behalf of my Firm/Company, and its owners, directors, and/or officers. I am the person responsible in my Firm/Company for the price(s) and the amount(s) provided in this Proposal.

I state that:

- 1) The price(s) and the amount(s) provided in this bid have been arrived at independently and without consultation, communication, or agreement with any other Contractor, Bidder, or potential Bidder, except as disclosed on the attached appendix to this Non-Collusion Affidavit.
- 2) Neither the price(s) nor the amount(s) provided in this bid, and neither the approximate price(s) nor approximate amount(s) provided in this bid, have been disclosed to any other Firm/Company or person who is a Bidder or potential Bidder, and they will not be disclosed before the bid opening.
- 3) No attempt has been made or will be made to induce any Firm/Company or person to refrain from Bidding on this contract, or to submit a bid with price(s) and/or amount(s) higher than this bid, or submit any intentionally high or noncompetitive price(s) and/or amount(s) in a bid or other form of complementary bid.
- 4) The price(s) and/or amount(s) provided in this bid on behalf of my Firm/Company is made in good faith and not pursuant to any agreement or discussion with, or inducement from, any Firm/Company or person to submit a complementary or other non-competitive bid.
- 5) My Firm/Company, its affiliates, subsidiaries, officers, directors, and/or employees are not currently under investigation by a governmental agency. They have not in the last four years been convicted of or found liable for any act prohibited by State or Federal law in any jurisdiction, involving conspiracy or collusion with respect to Bidding on any public contract, except as described on the attached appendix to this Non-Collusion Affidavit.

I state that my Firm/Company understands and acknowledges that the representations are material and important and will be relied on by the City of Pendleton in awarding the Contract(s) for which this Bid is submitted.

I understand, and my Firm/Company understands, that any misstatement in this Affidavit is and shall be treated as fraudulent concealment from the City of Pendleton of the true facts relating to the submission of the Bid for this Contract(s).

Signature - Name

This instrument was acknowledged before me this _____ day of _____, 2022.

Notary Public for _____

My Commission Expires: _____

PERFORMANCE/PAYMENT BOND

KNOW ALL MEN BY THESE PRESENTS, that we, _____

(The official name, form of organization, and address of the Contractor, and, if partnership, name of partners.)

as Principal, and _____
(Name and Address of the Surety)

_____, a corporation, duly authorized to do a general surety business in the State of Oregon as Surety, are jointly and severally held and bound unto City of Pendleton in the sum of ___

(the basic contract price, in words and figures)

for the payment of which we jointly and severally bind ourselves, our heirs, executors, successors, and assigns, firmly by these presents.

THE CONDITIONS OF THIS BOND ARE SUCH THAT

WHEREAS _____ the Principal herein on the ____ day of _____, 2022, entered into a Contract with the City of Pendleton, the obligee herein, which Contract consists of:

Invitation to Bid, Information for Bidders, Prequalification, Bid Proposal, Bid Bond, Statutory Public Works Bond, Contract, Assignment of Antitrust Rights, Non-Collusion Affidavit, Performance/Payment Bond, Certificate of Insurance, Special Conditions, IRS Form W-9, Special Specifications, Drawings, all Addendum, if any, Oregon Standard Specifications for Construction (ODOT/APWA) latest revision, excluding Sections 00100 and 00745.95, and the City of Pendleton Standard Specifications

All as hereto attached and made a part hereof, whereby said Principal undertakes to do all labor, furnish all plant and equipment, and furnish all material in accordance with all the terms and conditions set forth in said Contract Documents; and promptly to make payment for all labor, services, and material and pay sums due the City of Pendleton and the United States required to be paid by employers and to save harmless the obligee from any claims for damages or injury to property or persons arising by reason of said work, as set out more fully in said Contract Documents; and to do and perform all things in said Contract Documents required, in the time and manner and under the terms and conditions therein set forth; and in conformity with all laws, state and national.

NOW THEREFORE, if said Principal herein shall promptly pay all persons, furnishing labor, services, material or insurance to said Principal, or to his subcontractors, or to their assigns, on or about said work; and shall save harmless the Obligee, its officers and agents, from all claims therefore, or from any claim for damages of injury to property or persons arising by reason of said work; and shall in the time and manner, and under the terms and conditions prescribed, will and faithfully do, perform and furnish all material and things as by them in said contract undertaken, and as by law, state, and federal prescribed, then this obligation shall be void, but otherwise it shall remain in full force and effect.

PROVIDED, HOWEVER, that this bond is subject to the following further conditions:

(a) All material, workmen, and all persons who shall supply such laborers, mechanics or subcontractors with material, supplies, or provisions for carrying on such work shall have a direct right of action against the Principal and Surety on this bond, second only to the right of the Obligee under this bond, which right of action shall be asserted in proceedings instituted in the appropriate court of the State of Oregon, and insofar as permitted by the laws of Oregon, such right of action shall be asserted in a proceeding instituted in the name of the Obligee to the use and benefit of the person, firm or corporation instituting such action and of all persons, firms, or corporations having claims hereunder shall have the right to be made a party to such proceeding (but not later than six months after the complete performance of said contract and final settlement and judgment rendered thereon).

(b) In no event shall the Surety be liable for a greater sum than the amount of this bond, or subject to any suit, action, or proceeding thereon that is instituted later than twelve (12) months after the complete performance of said contract and final settlement thereof.

(c) Said Surety, for value received, hereby stipulates and agrees that no change, extension of time, alteration, or addition to the terms of the contract or to the work to be performed thereunder or the specifications and accompanying the same shall in any way affect its obligations on this bond. It does hereby waive notice of such change, extension of time, alteration, or addition to the terms of the contract or to the work or to the specifications.

IN WITNESS WHEREOF, the parties hereto have caused this Bond to be executed in _____
this _____ day of _____, 2022.

(SEAL)

(SEAL)

(Principal)

WITNESSES:

(SEAL)

(SEAL)

COUNTERSIGNED:

BY: _____
(Resident Agent)

ISSUE DATE _____

CERTIFICATE OF INSURANCE

This is to certify to the CITY OF PENDLETON that a CERTIFICATE OF INSURANCE is issued co-insuring the City of Pendleton as described below and that the insurer agrees that it shall notify the City in writing, of material change, or any expiration or of any cancellation of the below described policies not less than thirty (30) days prior to such change, expiration, or cancellation may become effective and that such notice shall be made by certified mail, return receipt requested, to the City of Pendleton at the following address: 500 S. W. Dorion Avenue, Pendleton, Oregon 97801.

Insured _____ COMPANIES AFFORDING COVERAGE
Company Letter A _____
Company Letter B _____
Company Letter C _____
Company Letter D _____
Company Letter E _____

COVERAGES

THIS IS TO CERTIFY THAT POLICIES OF INSURANCE LISTED BELOW HAVE BEEN ISSUED TO THE INSURED NAMED ABOVE FOR THE POLICY PERIOD INDICATED, THE INSURANCE AFFORDED BY THE POLICY DESCRIBED HEREIN IS SUBJECT TO ALL THE TERMS, EXCLUSIONS, AND CONDITIONS OF SUCH POLICIES EXCEPT WHERE, A CONTRACT BETWEEN THE INSURED AND THE CITY OF PENDLETON REQUIRES OTHERWISE.

TYPE OF INSURANCE (Check One) POLICY NUMBER POLICY EFFECTIVE DATE POLICY EXPIRATION DATE LIABILITY LIMITS IN THOUSANDS EACH OCCURRENCE AGGREGATE

Claims Made
Occurrence

GENERAL LIABILITY
COMPREHENSIVE FORM
PREMISES/OPERATIONS
UNDERGROUND
EXPLOSION & COLLAPSE
PRODUCTS/COMPLETED OPERATIONS
CONTRACTUAL
INDEPENDENT CONTRACTORS
BROAD FORM PROPERTY DAMAGE
PERSONAL INJURY
BODILY INJURY
PROPERTY DAMAGE
BI & PD COMBINED
PERSONAL INJ.

AUTOMOBILE LIABILITY
ANY AUTO
ALL OWNED AUTOS (PRIV. PASS.)
ALL OWNED AUTOS (OTHER THAN PRIV. PASS)
HIRED AUTOS
NON-OWNED AUTOS
GARAGE LIABILITY
BODILY INJURY (PER PERSON)
BODILY INJURY (PER ACCIDENT)
PROPERTY DAMAGE
BI & PD COMBINED

EXCESS LIABILITY
UMBRELLA FORM
OTHER THAN UMBRELLA FORM
BI & PD COMBINED

WORKER'S COMPENSATION AND EMPLOYERS' LIABILITY
STATUTORY
(each accident)
(disease policy limit)
(disease-each employee)

OTHER

DESCRIPTION OF OPERATIONS/LOCATIONS/VEHICLES/SPECIAL ITEMS

SPECIAL INSTRUCTIONS INDICATE WITH RESPECT TO EACH OF THE GENERAL CATEGORIES OF INSURANCE, IE. GENERAL LIABILITY, AUTO LIABILITY, EXCESS LIABILITY AND THE LIKE, WHETHER OR NOT THEY COVER THE BOXES ABOVE. SPECIFICALLY, THE CITY WANTS TO KNOW WHETHER BY CHECKING ONE OF THE BROAD COVERAGES ALL THE COVERAGES LISTED ARE ALSO INCLUDED. IN ADDITION, WITH RESPECT TO AGGREGATE LIMITS PLEASE INDICATE WHETHER THE AGGREGATES ARE FOR ONE OCCURRENCE OR AGGREGATE DURING THE LIFE OF THE POLICY WITH RESPECT TO EACH.

CERTIFICATE HOLDER CANCELLATION

This is to certify to the CITY OF PENDLETON that a CERTIFICATE OF INSURANCE is issued co-insuring the City of Pendleton as described below and that the insurer agrees that it shall notify the City in writing, of material change, of any expiration, of any cancellation of the below described policies not less than thirty (30) days prior to such change, expiration, or cancellation may become effective and that such notice shall be made by certified mail, return receipt requested, to the City of Pendleton at the following address: 500 SW Dorion Avenue, Pendleton, OR 97801.

AUTHORIZED REPRESENTATIVE _____

SPECIAL CONDITIONS

1. The Contractor shall make payment promptly, as due, to all persons supplying to such Contractor labor or materials for the prosecution of the work provided in the Contract.
2. The Contractor shall provide workers' compensation insurance coverage for all individuals, others than those exempt under ORS 656.027, who perform labor under the Contract before labor under the Contract commences. Contractor shall pay all contributions or amounts due for Workers' Compensation coverage from the Contractor incurred in the performance of the Contract.

A copy of each insurance policy, or certificate thereof, issued by a responsible and solvent insurance corporation or association authorized to issue such policy or policies under the laws of the State of Oregon shall be delivered to the City within a reasonable period of time after the same is issued by the company or companies or associations issuing such policy or policies. All said policies or certificates shall provide for a minimum of thirty (30) days notice to the City in the event of cancellation or material change in the terms.
3. The Contractor will not permit any lien or claim to be filed or prosecuted against the City on account of any material or labor furnished to the Contractor.
4. The Contractor will pay to the Oregon Department of Revenue all sums withheld from employees pursuant to Oregon Statutes.
5. The Contractor shall demonstrate that an employee drug testing program is in place.
6. If the Contractor fails, neglects, or refuses to make prompt payment of any claim for labor or services furnished to the Contractor or a subcontractor by any person in connection with this Contract as such claim shall become due, the proper officer or officers representing the City may pay such claim to the person furnishing the labor or service and charge the amount of the payment against funds due or to become due to the Contractor by reason of this Contract. The payment of a claim in this manner authorized by this paragraph shall not relieve the Contractor or the Contractor's surety from obligation with respect to any unpaid claim. {ORS 279C.515; OAR 839-025-0020(2)(a)}
7. **The Contractor shall, within two (2) working hours after the advertised bid closing date and time, notify the Community Development Director in writing of the names of the first-tier subcontractors on the disclosure form attached to the end of these Special Conditions. If no subcontractors need to be disclosed, enter "NONE" on the form and submit it. Submission of the first-tier subcontractors disclosure form only applies to public contracts for public improvements with a contract value of more than \$100,000 (ORS 279C.370).**
8. In addition to required performance bonds which may be used for unpaid wages, all contractors, subcontractors and non-construction companies who work on public works projects, with a contract price that exceeds \$100,000, subject to the Prevailing Wage Rate law, shall file a \$30,000 Public Works Bond with the Construction Contractor's Board (CCB) before starting work on the project, unless exempt, to be used exclusively for unpaid wages determined to be due by BOLI {ORS 279C.830 and ORS 279C.836}. **(See forms included in Section 5.00)**

This bond applies to ALL CCB licensed and non-CCB licensed subcontractors. Contractors must include in every subcontract a provision requiring the subcontractor to have a Public Works Bond filed with the CCB and must verify that subcontractors have filed a Public Works Bond before permitting subcontractor to start work on a project, unless exempt. For more information regarding this requirement, contact the Construction Contractors Board at (503) 378-4621.
9. If the Contractor or a first-tier subcontractor fails, neglects or refuses to make payment to a person furnishing labor or materials in connection with this Contract within thirty (30) days after receipt of payment from the public contracting agency or a contractor, the Contractor or first-tier subcontractor shall owe the

person the amount due plus interest charges commencing at the end of the 10-day period that payment is due under ORS 279C.580 (4) and ending upon final payment, unless payment is subject to a good faith dispute as defined in ORS 279C.580. The rate of interest charged to the Contractor or first-tier subcontractor on the amount due is nine percent per annum. The amount of interest may not be waived.

10. If the Contractor or a subcontractor fails, neglects or refuses to make payment to a person furnishing labor or materials in connection with the public improvement contract, the person may file a complaint with the Construction Contractors Board, unless payment is subject to a good faith dispute as defined in ORS 279C.580. Every contract related to this Contract shall contain a clause setting forth this requirement.

11. If requested in writing by a first-tier subcontractor, the Contractor, within ten (10) calendar days after receiving the request, shall send to the first-tier subcontractor a copy of that portion of any invoice, request for payment submitted to the public contracting agency or pay document provided by the public contracting agency to the Contractor specifically related to any labor or materials supplied by the first-tier subcontractor.

12. Except where the Contractor is a party to a collective bargaining agreement in effect with a labor organization, no person shall be employed for more than 10 hours in any one day, or 40 hours in any one week, except in cases of necessity, emergency, or where the public policy absolutely requires it, and in such cases, the employee shall be paid at least time and a half pay:

- a. For all overtime in excess of eight hours a day or 40 hours in any one week when the work week is five consecutive days, Monday through Friday except for individuals under this Contract who are excluded under ORS 653.010 to 653.261 or under 29 U.S.C. sections 201 to 209 from receiving overtime; or
- b. For all overtime in excess of 10 hours a day or 40 hours in any one week when the work week is four consecutive days, Monday through Friday; except for individuals under this Contract who are excluded under ORS 653.010 to 653.261 or under 29 U.S.C. sections 201 to 209 from receiving overtime; and
- c. For all work performed on Saturday and on the following legal holidays:
 - (i) Each Sunday.
 - (ii) New Year's Day on January 1.
 - (iii) Memorial Day on the last Monday in May.
 - (iv) Independence Day on July 4.
 - (v) Labor Day on the first Monday in September.
 - (vi) Thanksgiving Day on the fourth Thursday in November.
 - (vii) Christmas Day on December 25.
- d. Each time a holiday listed above falls on Sunday, the succeeding Monday shall be recognized as a legal holiday. Each time a holiday listed above falls on Saturday, the preceding Friday shall be recognized as a legal holiday. (ORS 279C.540)
- e. The Contractor must give notice to employees who work on a public contract in writing, either at the time of hire or before commencement of work on the Contract, or by posting a notice in a location frequented by employees, of the number of hours per day and days per week that the employees may be required to work. (ORS 279C.520)

13. Contractor must promptly pay for an employee's medical services Contractor has agreed to pay. (ORS 279C.530)

14. Each worker in each trade or occupation employed in the performance of the Contract either by the Contractor, subcontractor or other person doing or contracting to do or contracting for the whole or any part of the work on the Contract, shall be paid not less than the applicable prevailing rate of wage as required by ORS Chapter 279C. **The existing prevailing wage rates in effect on January 1, 2022, including any amendments, are as published by the Oregon Bureau of Labor and Industries. Copies of the existing prevailing wages are available online at www.oregon.gov/boli.** If a project begins with a total project cost under \$50,000, but change orders increase the project cost to more than \$50,000, the entire project will be subject to the prevailing wage rate law, including all work already performed on the project. {OAR 839-025-0100(1)(a)}

15. The Contractor shall promptly, as due, make payment to any person, co-partnership, association or corporation, furnishing medical, surgical and hospital care or other needed care and attention, incident to sickness or injury, to the employees of such Contractor, of all sums which the Contractor agrees to pay for such services and all moneys and sums which the Contractor collected or deducted from wages of employees pursuant to any law, contract, or agreement for the purpose of providing or pay for such service.

16. Any and all employees of Contractor or his contractors while engaged or performing any work or services required by him under this agreement shall be considered his employees only and not employees of the City and any claims that may arise under the Workers' Compensation Act on behalf of the said employees while so engaged in any and all claims made by third parties as a consequence of any act or omission on the part of him or his employees while so engaged on any of the work or services provided to be rendered herein shall be the sole obligation responsibility of Contractor and/or his contractors. The parties to this agreement recognize that Contractor and his employees, officers, agents and subcontractors are providing professional services as independent contractors and are not providing services as employees of the City and are therefore not entitled to the benefits provided by the City to his employees, including but not limited to Workers' Compensation benefits, group health insurance, social security, pension plans, or any other benefit accruing to City's employees. Contractor hereby agrees to hold the City harmless from, and shall process and defend at his own expense, all claims, demands, or suits of whatever nature, brought against him arising from his performance under this agreement. Contractor shall advise his officers, agents, employees and subcontractors of this provision.

17. The Contractor shall keep himself informed and at all times comply with any ordinance, laws, and regulations dealing with the preservation of environmental pollution and the preservation of natural resources that may be affected in the performance of the Contract. The following are a list of agencies that may have enacted ordinances or regulations dealing with the preservation and environmental pollution and the preservation of natural resources:

Federal Agencies:

Agriculture, Department of
Forest Service
Soil Conservation Service
Defense, Department of
Army Corps of Engineers
Energy, Department of
Federal Energy Regulatory Commission
Environmental Protection Agency
Health and Human Services, Department of
Housing and Urban Development,
Department of Solar Energy and Energy
Conservation Bank
Interior, Department of
Bureau of Land Management
Bureau of Indian Affairs
Bureau of Mines
Bureau of Reclamation
Geological Survey
Mineral Management Service
U.S. Fish and Wildlife Service
Labor, Department of
Occupational Safety and Health Administration
Mine Safety and Health Administration
Transportation, Department of
Coast Guard
Water Resources Council

State Agencies:

Administrative Services, Department of
Dept of Agriculture
Department of Consumer & Business Services,
State of Oregon
Occupational Safety & Health Division
Environmental Quality, Department of
Fish and Wildlife, Department of
Forestry, Department of
Geology and Mineral Industries, Department of
Health Division
Historic Preservation Office
Human Resources, Department of
Land Conservation and Development Commission
Parks and Recreation, Department of
Soil and Water Conservation Commission
State Engineer
State Land Board (Lands, Division of State)
Transportation, Department of
Water Resources Department

Local Agencies:

City of Pendleton City Council
Umatilla County Commissioners
Board of Port of Umatilla
Fire Protection Districts
City of Pendleton Planning Commission
Umatilla County Planning Commission
Confederated Tribes of the Umatilla Indian
Reservation

18. Liability and Indemnity:

- a. Indemnification. Contractor shall indemnify, hold harmless and defend City and its officers, agents and employees from, and reimburse City for, any cost, claim, loss, or liability suffered directly or from a third-party claim arising out of or related to any negligent activity of Contractor in the execution of this Contract. City shall have no liability to Contractor for any injury, loss, or damage caused by Contractor or third parties.
- b. Public Liability and Property Damage Insurance. Before beginning execution of the Contract, Contractor shall maintain public liability insurance against death or injury to person, or damage to property, during the life of this Contract at Contractor's cost; said insurance shall be in such form so as to protect both Contractor and City from all claims expressed or implied as above provided, and in the following amounts:
 - 1) Public Liability Insurance not less than \$1,000,000 for injuries to any one person, including accidental death and not less than \$1,000,000 for any one accident.
 - 2) Property Damage Insurance not less than \$1,000,000 for any one accident.

The Contractor's Public Liability and Property Damage Insurance shall adequately provide the primary coverage on all claims arising out of the performance of the Contract. Such insurance shall cover all risks arising directly or indirectly out of Contractor's activities. Such insurance shall protect Contractor against the claims on account of the obligations assumed by Contractor under this Contract and shall name City and its officers, agents and employees as additional insured.

The above-mentioned proof shall be in the form of a copy of the policy and all appropriate riders with the City being named as a co-insured on all policies and provide for thirty (30) days written notice of any change or cancellation to City before Contractor begins execution of the Contract.

19. No bid for construction will be received or considered by the City unless the bidder is registered with the Construction Contractors Board as required by ORS Chapter 701 or the State Landscape Contractors Board as required by ORS 672.530. In addition, the contractor and subcontractors must obtain a City of Pendleton Business License as follows:

- a. Any contractor or subcontractor engaged in any activity for which registration with the Oregon Construction Contractors Board is required pursuant to Oregon Revised Statutes, Chapter 701, must obtain a City of Pendleton Business License or comply with the alternative in paragraph 19.c. below.
- b. The Contractor or any subcontractor engaged in any activity for which registration with the Oregon Construction Contractors Board is required pursuant to Oregon Revised Statutes, Chapter 701, must include, as part of the application for a City of Pendleton business license, a copy of a current certificate of registration issued by the Oregon Construction Contractors Board.
- c. A prime contractor engaged in a construction project may obtain a Construction Project License as an alternative to obtaining a City of Pendleton Business License for each subcontractor engaged in the Construction Project. The Construction Project License is in lieu of a Business License for subcontractors only and is in addition to the Business License of the prime contractor. The application for a Construction Project License must contain, among other items, a signed statement by the prime contractor and each subcontractor engaged in the Construction Project that each signatory is registered under the provisions of this Oregon Revised Statutes, Chapter 701, and stating that the registration is in full force and effect. For the prime contractor and each subcontractor, a copy of a current certificate of registration issued by the Oregon Construction Contractors Board is also required.

20. The Oregon Government Standards and Practices laws may apply to Contractor. ORS 244.040(1)(a) prohibits any government officer, employee, or agent from using the governmental relationship to obtain a financial gain or avoid a financial detriment that would not otherwise be available but for the governmental relationship. For further information on this matter contact the Oregon Government Standards and Practices Commission; 100 High Street SE, Suite 220; Salem, Oregon 97310; phone 503/378-5105.

21. Contractor certifies that:

- a. Contractor is free from direction and control over the means and manner of providing the labor or services, subject only to the right of City to specify the desired results;
- b. Contractor is responsible for obtaining all assumed business registrations or professional occupational licenses required by state law or local governmental ordinances;
- c. Contractor furnishes the tools or equipment necessary for performance of the contracted labor or services;
- d. Contractor has the authority to hire and fire employees to perform the labor or services;
- e. Payment for the labor or services is made upon completion of the performance of specific portions of the project or is made on the basis of a periodic retainer;
- f. Contractor is registered under ORS chapter 701 (Construction Contractors), if Contractor provides labor or services for which such registration is required;
- g. Federal and state income tax returns in the name of the business or a business Schedule C or farm Schedule F as part of the personal income tax return were filed for the previous year if the contractor performed labor or services as an independent contractor in the previous year; and
- h. Contractor represents to the public that the Contractor is an independently established business. Except where Contractor files a Schedule F as part of the personal income tax return and the Contractor performs farm labor or services that are reportable on Schedule C, Contractor is considered to be engaged in an independently established business when four or more of the following circumstances exist:

[Initial those that apply]

- i. ___ The labor or services are primarily carried out at a location that is separate from the residence of Contractor or are primarily carried out in a specific portion of the residence, which portion is set aside as the location of the business;
- ii. ___ Commercial advertising or business cards as is customary in operating similar businesses are purchased for the business, or the Contractor has a trade association membership;
- iii. ___ Telephone listing and service are used for the business that is separate from the personal residence listing and service used by Contractor;
- iv. ___ Labor or services are performed only pursuant to written Contracts;
- v. ___ Labor or services are performed for two or more different persons within a period of one year; or
- vi. ___ Contractor assumes financial responsibility for defective workmanship or for service not provided as evidenced by the ownership of performance bonds, warranties, errors and omission insurance or liability insurance relating to the labor or services provided.

22. If any action is instituted in connection with any claim or controversy arising out of this agreement, attorney fees may not be awarded by the court of competent jurisdiction and each party shall bear its own expenses of such action.

23. This agreement and the parties rights under it shall be construed and regulated by the laws of the State of Oregon and venue for any dispute hereunder shall lie in Pendleton, Umatilla County, Oregon.

24. Normal working hours are Monday through Friday, 7:00 am to 5:00 pm. Work may extend beyond this time period with prior written permission from the City. The Contractor shall notify the City forty-eight (48) hours in advance of time work will be performed on Saturdays, Sundays or Holidays or other than normal working hours.

Per Ordinance No. 2287, no work that produces dust or flying debris shall be performed or equipment utilized that produces noise of sufficient volume to disturb the sleep or repose of occupants of neighboring property between the hours of 6:00 pm and 7:00 am without express written permission from the City.

25. The Contractor shall plan, coordinate and be responsible for all construction work and proceed with minimum interference to the operation of any existing facilities or other construction work. Prior to starting the construction, confer with the City to develop an approved construction schedule, which will permit the

facility to function as normal as practical during the construction. If it becomes necessary to do certain parts of the construction outside normal working hours, or change/modify sequence of activities in order to avoid undesirable conditions, it shall be the obligation of the Contractor to do this work at such a time at no additional cost to the City.

26. The Contractor shall maintain proper and required construction related impact controls, including controls for such impact as noise, dust, erosion and hours of operation.

27. The Contractor shall provide and receive written approval from the City of Pendleton a payment schedule prior to construction.

28. All existing features including, but not limited to, roadways, driveways/easements, structures, lots, curbs, sidewalks, fences, walls, plantings, ditches, mailboxes, signs, irrigation, piping and utilities disturbed during construction shall be restored to "AS GOOD or BETTER" than original condition unless otherwise specified in the plans/specifications. If a utility is damaged during construction, the Contractor shall contact owner of the utility for inspection of damage prior to repairs. Contractor shall repair all utility services damaged during construction, and such repair shall be considered incidental.

If an irrigation system is impacted in any way, Contractor will cap affected area and notify property owner immediately (within the hour). If related to form work, once forms are pulled, Contractor will re-establish fully functioning irrigation system "AS GOOD or BETTER" within 24-hours of forms being pulled and notify property owner of repair by the close of the work day.

If plantings are affected in any way, Contractor will notify the property owner immediately (within the hour). If planting is compromised or dies, Contractor will re-establish plantings within 48 hours and/or a damaged irrigation system becoming fully functioning.

29. Recovery of Costs:

As work on the Contract progresses, the City shall upon request, inform the Contractor of all accrued costs. If punch list items are not completed after the 12-month period following substantial completion, the City will retain the remaining retainage and consider the Contract closed. The City will complete the punch list items and any cost above the remaining retainage withheld will be sought by placing a lien against the Contractor's bond.

30. Final Payment:

Upon completion of the work, Contractor shall notify City in writing that they have completed their part of the Contract and shall request Final Payment. Final Payment or any part of the retained percentage will be withheld upon the option of the City until the Contractor submits to the City an Affidavit Certifying Contractor Payment for Labor, Services and Materials, Compliance with Labor Provisions and Contractor's Acceptance of Final Payment. (see Affidavit attached to end of this Section)

31. Oregon's Reciprocal Preference Law:

ORS 279A.120 requires public contracting agencies, in determining the lowest responsible bidder, to add a percent increase to each out-of-state bidder's bid price which is equal to the percent of preference given to local bidders in the bidder's home state. That is, if the low bidder is from a state that grants a 10 percent preference to its own in-state bidders, the Oregon agency must add 10 percent to that bidder's price when evaluating the bid.

ORS 279A.120(2) states: For the purposes of awarding a public contract, a contracting agency shall:

- (a) Give preference to goods or services that have been manufactured or produced in this state if price, fitness, availability and quality are otherwise equal; and
- (b) Add a percent increase to the bid of a nonresident bidder equal to the percent, if any, of the preference given to the bidder in the state in which the bidder resides.

The Oregon Department of Administrative Services (DAS) has gathered information on preference laws of all states. For more information please visit: <https://www.oregon.gov/DAS/Procurement/Pages/Index.aspx>.

32. In-State Tie-Bid Awards:

All state and local contracting agencies shall give preference to in-state offerors if their offers are the same as nonresident offerors.

33. Nonresident Bidders:

ORS 279A.120(3) states: "When a public contract is awarded to a nonresident bidder and the contract price exceeds \$10,000, the bidder shall promptly report to the Department of Revenue (DOR) on forms to be provided by the department the total contract price, terms of payment, length of contract and such other information as the department may require before the bidder may receive final payment on the public contract. The contracting agency shall satisfy itself that the requirement of this subsection has been complied with before the contracting agency issues a final payment on a public contract." (See form attached to the end of these Special Conditions)

To view ORS 279A.120, visit: www.oregonlegislature.gov

For information about DOR requirements, visit: www.oregon.gov/DOR.

34. Damage of existing structure:

When the existing structure or facility, which is intended to remain, is damaged by the Contractor during demolition or construction, the Contractor shall promptly repair and replace the damaged portion of the facility at no cost to the City.

35. Street closures and notifications:

Streets may be closed as approved by City of Pendleton on a case-by-case basis. Contractor will be responsible for all necessary signing (**lettering should be easily legible from a vehicle and be at least 3"-4" in size**) and public notification and will give a minimum forty-eight (48) hours advance notification to the City and all residents and businesses along a street scheduled for reconstruction. Overall schedule must be submitted to and approved by City five (5) days prior to commencing work. City will publish schedule with local media to help with public notification

Public notification by the Contractor must also be sent to the following:

- Mid Columbia Bus Company
- Kayak Public Transit
- Let 'er Bus Transit
- Umatilla County Dispatch
- Police Chief
- Fire Chief

Contact information for the above will be provided by the City at the pre-construction meeting.

DATED: _____, 2022

Contractor: _____

By: _____

**CITY OF PENDLETON
FIRST-TIER SUBCONTRACTOR DISCLOSURE FORM**

Bids which are submitted by Bid Closing, but for which a required disclosure submittal has not been made by the specified Disclosure Deadline, are not responsive and shall not be considered for Contract award.

AGENCY SUPPLIED INFORMATION:

Project Name: 2022 URD Project – SE Byers Avenue & SE 4th Street Reconstruction
 Bid Closing Date: June 9, 2022 Time: 2:00 pm
 Disclosure Deadline Date: June 9, 2022 Time: 4:00 pm

THIS DISCLOSURE FORM MUST BE SUBMITTED to the City of Pendleton at the location specified and in accordance with the date and time in the Advertisement for Bids. A separate form must be submitted for each Schedule. If necessary, use additional forms to satisfy the Disclosure requirements.

The contracting agency will insert “N/A” if the contract value is not anticipated to exceed \$100,000, otherwise, this form must be submitted either with the bid or within two (2) working hours after the advertised bid closing date and time; but no later than the Disclosure Deadline stated above.

List below the NAME, ADDRESS, DOLLAR VALUE, CONSTRUCTION CONTRACTOR BOARD (CCB) NUMBER, CONTACT NAME and TELEPHONE NUMBER of each Subcontractor that will be furnishing labor and/or materials that are required to be disclosed in accordance with ORS 279C.370.

ENTER “NONE” IF THERE ARE NO SUBCONTRACTORS THAT NEED TO BE DISCLOSED.
 (Attach additional sheets if needed)

<u>NAME/ADDRESS OF SUBCONTRACTORS</u>	<u>\$ VALUE/CCB #</u>	<u>CONTACT NAME/PHONE #</u>
1) _____ _____	\$ _____ CCB# _____	_____
2) _____ _____	\$ _____ CCB# _____	_____
3) _____ _____	\$ _____ CCB# _____	_____

The above listed first-tier subcontractor(s) are providing labor and/or materials with a Contract value equal to or greater than:

- a) 5% of the total project amount proposed or \$15,000, whichever is greater; or
- b) \$350,000, regardless of the percentage of the total project amount proposed.

Disclosure submitted by: _____
Signature – Bidder Name

Contact Name: _____
Print/type – Bidder Name Phone Number

Unless otherwise stated in the original solicitation, this document shall not be faxed. It is the responsibility of the Bidder to separately submit this Disclosure Form and any additional sheets with the Project Schedule and Name clearly marked in accordance with the date and time in the Advertisement for Bids.

CITY OF PENDLETON
AFFIDAVIT CERTIFYING CONTRACTOR PAYMENT FOR LABOR, SERVICES AND MATERIALS,
COMPLIANCE WITH LABOR PROVISIONS AND
CONTRACTOR'S ACCEPTANCE OF FINAL PAYMENT

(READ THIS DOCUMENT CAREFULLY. IT IS A LEGAL DOCUMENT)

PROJECT NAME: _____ CONTRACT NO. _____

I, _____ the _____
(Name) (Officer/Title)
of _____ acknowledge:
(Company)

1. That all labor, services, materials furnished for the above Contract have been paid in full.
2. That I and my subcontractors, employees, agents and officials have complied with all labor provisions of the above Contract, and all final Certified Payroll Reports have been submitted to the City of Pendleton.
3. That there are no claim(s), potential claim(s) or pending claim(s) for any labor, services or materials related to this Contract.
4. That there are no liens, potential liens or pending liens existing related to this Project and/or to the above Contract.
5. That I have reviewed the attached final pay statement and it is a true and accurate statement for final payment for all labor, services and materials of the above Contract.
6. That all work (labor and/or services) has been performed and/or material supplied in full accordance with the requirements of the above Contract, except for those modifications approved by the City in writing including: duly authorized written deviations, written substitutions, written alterations and/or written additions.
7. That I accept final payment for all labor, services and materials furnished pertinent to the above Contract and that I release the City of Pendleton, an Oregon municipal corporation and its officers, agents and employees from any and all claims and any and all liabilities to me as the Contractor for all things done or furnished in connection with the Contract and agree to defend and indemnify the City of Pendleton against any and all claims, loss, damage or liability made against the City by Contractor, his employees, agents, subcontractors or those acting within his authority and every act of the City related to or rising out of the Contract.
8. That I have provided a performance bond for the Contract, which shall remain in full force and effect for one (1) year after the date of final written acceptance by the City of the work, and this performance bond guarantees any and all workmanship and materials from any defect whatsoever.
9. That I have read this Affidavit and agree with it.

DATED this _____ day of _____, 20__.

Contractor's Name

Print Name and Title

Signature

State of _____)

)

County of _____)

On the _____ day of _____, 20__, personally appeared _____
as _____ of _____, Contractor,
who acknowledged this instrument to be his/her voluntary act and deed.

(SEAL)

Notary Public for _____

My Commission Expires: _____

My Commission Expires: _____

Form OR-NRB

Office use only
Date received

Oregon Nonresident Bidder Form

Submit original form—do not submit photocopy.

Oregon Revised Statute (ORS) 279A.120 states that when a public contract is awarded to a nonresident bidder and the contract price is more than \$10,000, the bidder must report certain information to the Oregon Department of Revenue before the bidder can receive final payment on the contract. To view ORS 279A.120, visit www.oregonlegislature.gov.

Using one of the options below, you must submit this completed form before we can make your final payment.

A. Bidder information

Company name		Federal ID number
Company contact name		Oregon business ID number
Street/mailling address		Telephone () -
City, state, ZIP	Email	

B. Contract information

Contracting agency name		
Terms of payment	Total contract price \$	
Brief description of services provided		
Will the work or services provided, at any time, require a physical presence in Oregon? <input type="checkbox"/> Yes <input type="checkbox"/> No		
Contract number	Start date of contract / /	Contract expiration date / /
Agency contact		

C. Submitting this form

Please submit this form one of these ways:

Mail	Fax	Email
Oregon Department of Revenue Financial Services Unit 955 Center Street NE, Room 461 Salem OR 97301	503-945-8382	dor.procurement@state.or.us <i>(You must have Acrobat Standard or Professional to use this option)</i>

Name of person signing for business _____ Title _____

Signature of person signing for business _____ Date _____

Request for Taxpayer Identification Number and Certification

Give Form to the requester. Do not send to the IRS.

▶ Go to www.irs.gov/FormW9 for instructions and the latest information.

1 Name (as shown on your income tax return). Name is required on this line; do not leave this line blank.

2 Business name/disregarded entity name, if different from above

3 Check appropriate box for federal tax classification of the person whose name is entered on line 1. Check only **one** of the following seven boxes.

Individual/sole proprietor or single-member LLC

Limited liability company. Enter the tax classification (C=C corporation, S=S corporation, P=Partnership) ▶ _____

Other (see instructions) ▶ _____

C Corporation

S Corporation

Partnership

Trust/estate

4 Exemptions (codes apply only to certain entities, not individuals; see instructions on page 3):

Exempt payee code (if any) _____

Exemption from FATCA reporting code (if any) _____

(Applies to accounts maintained outside the U.S.)

5 Address (number, street, and apt. or suite no.) See instructions.

6 City, state, and ZIP code

7 List account number(s) here (optional)

Requester's name and address (optional)

Print or type.
See Specific Instructions on page 3.

Part I Taxpayer Identification Number (TIN)

Enter your TIN in the appropriate box. The TIN provided must match the name given on line 1 to avoid backup withholding. For individuals, this is generally your social security number (SSN). However, for a resident alien, sole proprietor, or disregarded entity, see the instructions for Part I, later. For other entities, it is your employer identification number (EIN). If you do not have a number, see *How to get a TIN*, later.

Note: If the account is in more than one name, see the instructions for line 1. Also see *What Name and Number To Give the Requester* for guidelines on whose number to enter.

Social security number

			-			-				
--	--	--	---	--	--	---	--	--	--	--

or

Employer identification number

			-							
--	--	--	---	--	--	--	--	--	--	--

Part II Certification

Under penalties of perjury, I certify that:

- The number shown on this form is my correct taxpayer identification number (or I am waiting for a number to be issued to me); and
- I am not subject to backup withholding because: (a) I am exempt from backup withholding, or (b) I have not been notified by the Internal Revenue Service (IRS) that I am subject to backup withholding as a result of a failure to report all interest or dividends, or (c) the IRS has notified me that I am no longer subject to backup withholding; and
- I am a U.S. citizen or other U.S. person (defined below); and
- The FATCA code(s) entered on this form (if any) indicating that I am exempt from FATCA reporting is correct.

Certification instructions. You must cross out item 2 above if you have been notified by the IRS that you are currently subject to backup withholding because you have failed to report all interest and dividends on your tax return. For real estate transactions, item 2 does not apply. For mortgage interest paid, acquisition or abandonment of secured property, cancellation of debt, contributions to an individual retirement arrangement (IRA), and generally, payments other than interest and dividends, you are not required to sign the certification, but you must provide your correct TIN. See the instructions for Part II, later.

Sign Here

Signature of U.S. person ▶

Date ▶

General Instructions

Section references are to the Internal Revenue Code unless otherwise noted.

Future developments. For the latest information about developments related to Form W-9 and its instructions, such as legislation enacted after they were published, go to www.irs.gov/FormW9.

Purpose of Form

An individual or entity (Form W-9 requester) who is required to file an information return with the IRS must obtain your correct taxpayer identification number (TIN) which may be your social security number (SSN), individual taxpayer identification number (ITIN), adoption taxpayer identification number (ATIN), or employer identification number (EIN), to report on an information return the amount paid to you, or other amount reportable on an information return. Examples of information returns include, but are not limited to, the following.

- Form 1099-INT (interest earned or paid)

- Form 1099-DIV (dividends, including those from stocks or mutual funds)
- Form 1099-MISC (various types of income, prizes, awards, or gross proceeds)
- Form 1099-B (stock or mutual fund sales and certain other transactions by brokers)
- Form 1099-S (proceeds from real estate transactions)
- Form 1099-K (merchant card and third party network transactions)
- Form 1098 (home mortgage interest), 1098-E (student loan interest), 1098-T (tuition)
- Form 1099-C (canceled debt)
- Form 1099-A (acquisition or abandonment of secured property)

Use Form W-9 only if you are a U.S. person (including a resident alien), to provide your correct TIN.

If you do not return Form W-9 to the requester with a TIN, you might be subject to backup withholding. See What is backup withholding, later.

SPECIAL SPECIFICATIONS

DESCRIPTION OF WORK

This Project consists of the following work for the SE Byers Avenue Reconstruction – SE 7th Street to Main Street:

1. Remove and reconstruct curb, gutter, sidewalks, driveway approaches, driveways, walkways, landscape walls, and construct ADA ramps as called for in the plans.
2. Road reconstruction.
3. Adjust water valve boxes, sewer clean outs, water meter boxes, catch basins, and manholes.
4. Relocate communal mailboxes, and street signs.
5. Perform additional and incidental work as called for in the Specifications and Plans.

This Project consists of the following work for the SE 4th Street Reconstruction – SE Court Avenue to SE Byers Avenue:

1. Remove and reconstruct curb, gutter, sidewalks, driveway approaches, driveways, walkways, and construct ADA ramps as call for in the plans.
2. Install catch basins and storm pipe as called for in the plans.
3. Road reconstruction.
4. Adjust water meter boxes and catch basins.
5. Perform additional and incidental work as called for in the Specifications and Plans.

Completion deadline for all work: October 31, 2022

PROJECT OVERVIEW

This Project shall include the removal and replacement of approximately 4,353 LF of City standard curb and gutter, 1,731 SY of sidewalk, 401 SY of concrete driveway approaches, 567 SY of ADA ramps, 20.5 SY of 5" thick concrete driveway, and 27 SY of 3" thick asphalt driveway. There will also be 2,463 tons of asphalt placed for this project, 76 utility adjustments, the installation of 161 SY of 3" thick asphalt driveway, 65 LF of 6" Ductile Iron storm pipe, and 2 curb inlet catch basins.

The HMAC for this Project shall be ½" Dense Level 3 with PG 64-28 grade oil. HMAC shall be placed in 2 – 2" lifts for reconstructions.

Contractor to note that SE Byers Avenue may be closed to thru traffic on a block by block basis during working hours and SE 4th Street may be closed to thru traffic during working hours. Both SE Byers Avenue and SE 4th Street will need to be reopened with a smooth flat passable road surface of gravel or asphalt at the end of the work day. Access into driveways and side streets will need to be provided at the end of each work day. During the work day, the Contractor may need to accommodate access to businesses or residences within the project area. Main Street intersection and to the bridge shall have one lane of travel with the use of flaggers provided at all times during the duration of the work in this area.

1. ALL CONSTRUCTION

All construction shall be in compliance with the latest revision of the City of Pendleton Standard Specifications and the "Oregon Standard Specifications for Construction" (ODOT/APWA) latest revision, excluding Sections 00100 and 00745.95, unless otherwise noted in these special specifications.

2. STANDARDS APPLICABLE TO CONSTRUCTION

The following specifications shall be included by this reference as they may apply to this project. The most current versions of these specifications, which were in effect at the time of the first publication of the Invitation to Bid, are applicable.

- A.1 AASHTO -American Association of State Highway & Transportation Officials.
- A.2 ACI -American Concrete Institute
- A.3 AISI -American Iron and Steel Institute
- A.4 ANSI -American National Standards Institute
- A.5 APWA -American Public Works Association
- A.6 ASME -American Society of Mechanical Engineers
- A.7 ASTM -American Society for Testing and Materials
- A.8 AWWA -American Water Works Association
- A.9 AWA -American Welding Society
- A.10 AWPA -American Wood Preservers Institute
- A.11 CSAA -Coating Standards Association
- A.12 CRSI -Concrete Reinforcing Steel Institute
- A.13 FHWA -Federal Highway Administration
- A.14 HI -Hydraulic Institute
- A.15 IEEE -Institute of Electrical & Electronic Engineers
- A.16 ICEA -Insulated Cable Engineers Association
- A.17 MUTCD -Manual on Uniform Traffic Control Devices (FHA)
- A.18 NBS -National Bureau of Standards
- A.19 NACE -National Association of Corrosion Engineers
- A.20 NEC -National Electric Code
- A.21 NEMA -National Electric Manufacturer's Association
- A.22 NLMA -National Lumber Manufacturer's Association
- A.23 OSHD -Oregon State Highway Department
- A.24 PCA -Portland Cement Association
- A.25 SPFA -Steel Plate Fabricators Association
- A.26 SSPC -Steel Structures Painting Council
- A.27 UL -Underwriters Laboratories, Inc.
- A.28 UBC -Uniform Building Code
- A.29 WWPA -Western Wood Products Association
- A.30 All applicable governmental building codes, and construction specifications in effect at the time of the first Advertisement for Bids. Where conflicts occur between the different specifications, these special specifications shall prevail over the above-cited specifications, followed by the City's Standard Specifications as a general rule, the most stringent specification for any conflicting specifications shall prevail. In any interpretation required of the specifications shall be referred to the City Engineer. Response shall be in writing and final.

3. SATURDAY, SUNDAY OR HOLIDAY WORK

The Contractor shall notify the City forty-eight (48) hours in advance of the time work will be performed on Saturday, Sunday or Holidays or other than normal working hours. Normal working hours are 7:00 am to 6:00 pm, per City Ordinance No. 2287.

4. PERMITS AND LICENSES

The Contractor shall keep himself informed of all local ordinances, state, and federal laws in any manner affecting the work. All permits and licenses necessary for the prosecution of this work shall be secured and paid for by the Contractor.

5. EXCAVATION

All excavation material shall be unclassified material regardless to type, nature, characteristic, and/or condition of the material to be encountered. Excavation required is considered incidental to the items

listed in the bid. The Contractor, by signing the proposal, has certified that he has carefully examined the Plans and working site. That he has satisfied himself as to the nature and location of the work, quality and quantity of material required and the character of equipment and facilities needed to accomplish the work, and he has included any costs associated with the extra effort of excavating unclassified material, in the appropriate unit cost of item installed. There will be no separate pay item for rock excavation. Contractor is responsible for compaction of all backfill.

6. SCHEDULE

The Contractor shall submit a work schedule to the City for approval, five (5) days prior to commencing work. The Contractor shall submit updates of the work schedule every two weeks to the City's Project Manager.

7. NOTIFICATIONS

The Contractor shall make every effort possible to contact adjoining property owners of streets scheduled for road work. This effort shall be incidental to the contract. Contact efforts should include, but not be limited to signage (**lettering should be easily legible from a vehicle and be at least 3"-4" in size**), door knock and talks, letters, door hangars, and/or phone notifications, if possible. Contractor shall give written notification five (5) days prior and 24-hour advance notice to all residents and businesses along a street scheduled for road work. The notice shall describe the activity planned, when and if the street is to be closed and when it is scheduled to be reopened, and Contractor contact information. Contractor shall develop a work schedule to be approved by City. City will provide schedule to local media to help with public notification.

8. TRAFFIC CONTROL

If parked vehicles obstruct the progress of work after an appropriate notification of closure, requests for removal of the obstructive vehicles should be made through the City of Pendleton.

In addition to other requirements as set forth in the Special Conditions, other provisions shall include, but not be limited to:

- a. All traffic control shall meet the provisions of the Manual on Uniform Traffic Control Devices. It is the Contractor's responsibility to implement and maintain all traffic control.
- b. Contractor shall submit a traffic control plan for approval. Overall schedule and traffic control plan must be submitted to and approved by City five (5) days prior to commencing work.
- c. The Contractor shall at all times maintain such, flagmen, signs, lights, barricades and other safety devices, all necessary to insure the safety and convenience of the public and its employees, and to protect the work.
- d. The Contractor will insure that during non-working hours, that on-call staff is available to maintain all traffic control devices for the project. The Contractor shall provide the City of Pendleton with up-to-date information of these persons. Failure to comply with the provision will cause the Contractor to be billed for any services required to be provided by the City of Pendleton, to provide adequate protection to the traveling public during non-working hours.
- e. Traffic control and temporary protection and correctional devices shall be used outside the limits of the project when they have direct bearing or reference on the work under contract.
- f. The Contractor shall at all times keep the road under construction and routes used for hauling the material, that are open to traffic, free from mud, rock, oil and other debris that may create traffic hazards, and shall provide adequate personnel to alleviate any danger. Roads shall be inspected and cleaned of any such debris at the close of every working day, or as often as deemed necessary by the City. On streets that are not closed at the end of the day, the Contractor shall leave the road in such condition that the streets that are open to traffic can be traveled without damage to work, personal property, or without danger to the public.

- g. Streets may be closed as approved by City of Pendleton on a case by case basis. Contractor shall be responsible for all necessary signing (lettering should be easily legible from a vehicle and be at least 3"-4" in size) and public notification for closures and detours.
- h. The Contractor will be concerned with the following factors in restricting traffic flow. The approved traffic control and channelization plan, emergency vehicle access, permissible hours of restriction, sufficient traffic control personnel and devices, prior warning to public residents and a minimum forty-eight (48) hours advance notification to the City. The City may direct the Contractor to provide additional traffic control devices to assure the safety of pedestrian and vehicular traffic, as the City deems necessary. It shall be the responsibility of the Contractor to move, replace, position, or remove any sign as required due to the change of work schedule due to weather or other unforeseen circumstances.

9. SURVEY LAYOUT

The City shall provide all survey layout and functions required to complete the job including curb stakes, centerline of road stakes, and catch basins. Contractor will be required to give the City seventy-two (72) hours advance notice for any survey needs. The Contractor will be responsible for protecting the survey stakes once placed, and may be charged for re-staking if stakes are lost.

10. EXISTING LANDSCAPE WALLS

Several homeowners in the project area have landscape curbing that is adjacent to the back of sidewalk. The Contractor shall use caution and take care not to cause damage when performing work around the existing landscape curbing. If any damage is caused to the existing landscape curbing called out on the plan sets to be protected, it shall be the Contractor's responsibility to repair the damages.

11. ADA RAMP

ADA ramps shall meet City, State, and/or Federal ADA standards, as called out on the plans. Price per square yard shall include but not be limited to: saw cut, removal and disposal of existing ramp and sidewalk, excavation, compacted base rock under the ramp, all forms, pouring and finishing work as well as truncated domes that meet State and Federal ADA standards. Any excess spoils shall be hauled to an offsite location at no additional cost. This bid item is replacing existing ramps or installing ramps where none currently exist so each one is unique and some may require ramp curbs which shall be included in the price per square yard and should not be confused with the Curb and Gutter bid item or Sidewalk bid item. If an irrigation system is impacted in any way, Contractor will cap affected area and notify property owner immediately (within the hour). If related to form work, once forms are removed, Contractor will re-establish fully functioning irrigation system to "AS GOOD or BETTER" within 24-hours of forms being pulled and notify property owner of repair by the close of the work day.

12. CURB AND GUTTER

Curb and gutter shall meet City of Pendleton standards. Price per foot shall include but not be limited to: saw cut of existing curb, removal and disposal of existing, excavation and grading, 2" minimum compacted base rock under curb and gutter, all forms, pouring and finishing work. If an irrigation system is impacted in any way, Contractor will cap affected area and notify property owner immediately (within the hour). If related to form work, once forms are removed, Contractor will re-establish fully functioning irrigation system to "AS GOOD or BETTER" within 24-hours of forms being pulled and notify property owner of repair by the close of the work day.

13. SIDEWALK

Sidewalk shall meet City of Pendleton standards. Price per square yard shall include but not be limited to: saw cut of existing, removal and disposal of existing, excavation and grading, installation of compacted base rock under sidewalk and driveway approaches, all forms, pouring and finishing work. Any excess spoils shall be hauled to an offsite location at no additional cost. There shall be 2" to 4" of 3/4" minus crushed base rock and the base rock shall be compacted to not less than 95% relative compaction. Sidewalks shall be constructed using 5 sack concrete mix having a minimum compressive

strength of 3000 psi, 28 days after placement and a slump range of 3" to 5". Sidewalks shall have a minimum concrete thickness of 4".

14. SIDEWALK (COLORED & STAMPED)

Sidewalk shall meet the same requirements as described above in **Section 12. Sidewalk**, with the addition of adding color and a release agent, as well as stamping the concrete. The City has the stamps and will provide those to the Contractor for use during this project. The Contractor will need to return the stamps to the City's Project Manager or Public Work Superintendent when they are no longer needed for the project. The color code for the sidewalk is ACC537 and the color is called Bufftan Integral. The release agent is RA 1550 Wineberry.

15. DRIVEWAY APPROACH

Driveway approaches shall meet City of Pendleton standards. Price per square yard shall include but not be limited to: saw cut of existing, removal and disposal of existing, excavation and grading, installation of compacted base rock under concrete driveway approaches, all forms, pouring and finishing work. Any excess spoils shall be hauled to an offsite location at no additional cost.

There shall be 2" to 4" of 3/4" minus crushed base rock and the base rock shall be compacted to not less than 95% relative compaction. Concrete driveways approaches shall be constructed using 5 sack concrete mix having a minimum compressive strength of 3000 psi, 28 days after placement and a slump range of 3" to 5". Driveway approaches shall have a minimum concrete thickness of 5".

16. CONCRETE DRIVEWAY

Driveways shall meet City of Pendleton standards. Price per square yard shall include but not be limited to: saw cut of existing, removal and disposal of existing, excavation and grading, installation of compacted base rock under concrete driveways, all forms, pouring and finishing work. Any excess spoils shall be hauled to an offsite location at no additional cost. There shall be 2" to 4" of 3/4" minus crushed base rock and the base rock shall be compacted to not less than 95% relative compaction. Concrete driveways shall be constructed using 5 sack concrete mix having a minimum compressive strength of 3000 psi, 28 days after placement and a slump range of 3" to 5". Driveways shall have a minimum concrete thickness of 5" for residential and a minimum of 6" for commercial.

17. WALKWAY

This bid item is for the removal and replacement of a walkway as called out on the plans. Price per square yard shall include but not be limited to saw cut, removal and disposal of existing, excavation and grading, installation of compacted base rock, all forms, pouring and finishing work. Any excess spoils shall be hauled to an offsite location at no additional cost. There shall be 2" to 4" of 3/4" minus crushed base rock and the base rock shall be compacted to not less than 95% relative compaction. Walkways shall be constructed using 5 sack concrete mix having a minimum compressive strength of 3000 psi, 28 days after placement and a slump range of 3" to 5". Walkways shall have a minimum concrete thickness of 4".

18. DECORATIVE BRICK

This bid item is for the removal and reinstallation of the decorative bricks as called out on the plans. Price per square yard shall include but not be limited to, saw cutting, careful removal of the existing decorative bricks, excavation and grading, installation of compacted base rock, installation of compacted sand, installation of the decorative bricks that were removed, mortar to fill the joints, all finish work, all labor, tools, and equipment necessary for a complete and approved job. Any excess spoils shall be hauled to an offsite location at no additional cost. There shall be 4" of 3/4" minus crushed base rock and the base rock shall be compacted to not less than 95% relative compaction. There shall be 2" of sand that can pass through a No. 4 sieve and be retained by a No. 200 sieve.

19. ASPHALT DRIVEWAY

Residential asphalt driveways shall consist of a minimum nominal asphalt thickness of three inches (3") over four inches (4") nominal depth of 3/4" minus base rock, compacted to 95% optimum density. Commercial asphalt driveways shall consist of a minimum nominal asphalt thickness of four inches (4") over four inches (4") nominal depth of 3/4" minus base rock, compacted to 95% optimum density. Payment of this item shall include all labor, tools, equipment, and materials necessary for a complete and approved job.

20. REMOVE AND INSTALL CONCRETE LANDSCAPE WALL

The Contractor shall remove the concrete landscape walls at 503, 513, 517, 519, and 523 SE Byers Avenue and install a new concrete landscape wall behind the new sidewalk. The new back of sidewalk will be approximately 2-2.5 feet north of the current location. The Contractor will need to try to keep the amount of lawn removal to a minimum in order to get the forms set for the new concrete landscape walls. The new concrete landscape walls need to be in "AS GOOD or BETTER" condition compared to what is being removed. The Contractor will be responsible for carefully disconnecting, removing, relocating, and reinstalling any irrigation systems or sprinkler heads back behind the new landscape wall. The restorative landscaping behind the new landscape wall is accounted for in the bid item restorative landscaping (top soil and sod).

See **Section 24. RESTORATIVE LANDSCAPING** for more information on that bid item. The price per lineal foot to remove and install the concrete landscape wall shall include, saw cut of existing, removal and disposal of existing, excavation and grading, installation of a minimum 2" of 3/4" minus compacted base rock under landscape wall, removal, relocation, reinstallation of irrigation system or sprinkler heads, all forms, pouring and finish work. Any excess spoils shall be hauled to an offsite location at no additional cost. Base rock shall be compacted to not less than 95% relative compaction. Landscape walls shall be constructed using 5 sack concrete mix having a minimum compressive strength of 3000 psi, 28 days after placement and a slump range of 3" to 5".

21. REMOVE, RELOCATE, AND REINSTALL CHAIN LINK FENCE

The Contractor shall remove the existing metal posts and chain link fence that fronts the property at 517 SE Byers Avenue in order to install the new sidewalk and replacement landscape wall behind the new sidewalk. The Contractor will need to reinstall the existing metal posts if undamaged in the removal, otherwise replacement posts will need to be installed. The posts shall be set in concrete and the chain link fence will need to be reinstalled and secured to the posts. The fence will need to be reinstalled to "AS GOOD or BETTER" condition. The price per lineal foot for this bid item shall include, any cutting needed for the posts or chain link fence, careful removal of the existing, excavation or hole digging and grading, installation of the posts in concrete, installation of the chain link fence, all labor, tools, equipment, replacement materials if needed for a complete and approved job.

22. REMOVE, RELOCATE, AND REINSTALL NATURAL ROCK WALL

The Contractor shall carefully remove and rebuild approximately 55 LF of existing natural rock wall with mortar joint filler as part of an agreement with the property owner at 101 SE 6th Street in order for the City to obtain the right-of-way for the construction of the roadway. See attached image of the existing natural rock wall. The Contractor or Subcontractor performing this work shall have experience with installing natural rock walls. This bid item is to include, but not be limited to, removal of 55 LF of existing natural rock wall, cleaning the existing mortar off the rocks, storage of the rocks until the wall can be rebuilt, excavation and grading, place a minimum of 4" of 3/4" minus crushed base rock compacted to 95% relative compaction, installation of a new footing if there was an existing one present, rebuilding of approximately 46 LF of rock wall behind the new sidewalk, installing mortar joint filler between the rocks, and all labor, tools, equipment needed for a complete and approved job. The rock wall will need to be rebuilt to "AS GOOD or BETTER" condition. The Contractor will need to restore the landscaping behind the rebuilt rock wall, which is top soil and sod. The restorative landscaping quantity is accounted for in the bid item for restorative landscaping (top soil and sod).

23. COMMUNAL MAILBOX RELOCATION

This bid item shall include but not be limited to: removal of communal mailbox from existing location, excavation and grading of new location, installation of compacted base rock under the concrete slab, all forms, pouring and finish work related to the construction of a concrete slab for the new mailbox location. This bid item shall also, include the necessary "J" bolts and nuts to anchor the mailboxes, and the dismantling, relocating and installation of the mailboxes. See standard drawing 215. The Contractor shall work with the City's Project Manager in regards to the mailbox setback location.

24. RESTORATIVE LANDSCAPING

The Contractor shall repair and/or replace the landscaping behind or adjacent to the sidewalk, curbs, ADA ramps, driveways, and walkways to "AS GOOD or BETTER" condition. This bid item is to include all labor, tools, equipment, and materials necessary for a complete and approved job. Landscaping materials will differ with each project site and may include but not be limited to top soil and sod, top soil and grass seed, river cobbles. Contractor shall install a weed barrier prior to placing river cobbles. The Contractor shall match the type of landscaping that is adjacent to the structure or that was pre-existing.

25. STREET SIGN REMOVAL & RELOCATION

This bid items shall include the removal of the existing street sign pole with attached signage, excavation and grading of new location, installation of the City supplied sign sleeve cast in concrete, and installation of street sign pole in the new sign sleeve. The Contractor will be responsible for providing temporary stop signs at the locations where the original stop signs were removed in order to construct the curbs or sidewalk. Payment of this item shall include all labor, tools, equipment, and materials necessary for a complete and approved job.

26. TRAFFIC POLE REMOVAL

This bid items shall include the removal and disposal of the existing metal traffic poles, existing footings, and existing bolts at the Main Street and SE Byers Avenue intersection. Payment of this item shall include all labor, tools, equipment, and materials necessary for a complete and approved job.

27. INSTALLATION OF CONCRETE FOOTING ASSEMBLY - METAL LIGHT POLES

This bid items shall include either the purchase and installation of a pre-cast concrete base with the associated conduits, bolts, and bolt pattern or the construction of a concrete footing with the associated conduits, bolts, and bolt pattern as shown in the attached details. Pacific Power is responsible for installing the new light pole and luminaire. Payment of this item shall include all labor, tools, equipment, and materials necessary for a complete and approved job.

28. STREET RECONSTRUCTION

- a. **Asphalt and Concrete Cutting:** Shall be measured by the total lineal feet of single asphalt or concrete cut. Enclosed cutting amounts are approximate.
- b. **Excavation:** Excavation shall be fourteen inches (14") in depth below finish (design) elevations and shall include but not be limited to all work necessary to clear, remove, and dispose of all asphalt, excess base rock, and other rock or debris unsuitable sub-base, as necessary to complete the construction.
- c. **Geotextile Fabric:** Shall include but not be limited to all work necessary to install fabric according to manufacturer specs. Fabric used shall be Mirafi 600X, or approved equivalent.
- d. **2"-0" Base Rock:** 2"-0" shall be placed at a minimum six inches (6") nominal depth, and shall be clean well graded pit run rock meeting material specifications of 2021 Oregon Department of Transportation (ODOT) Standard Specifications for Construction, Section 02630, compacted to 95% optimum density. Nominal maximum requirement size two inches (2").
- e. **¾"-0" Base Rock:** ¾" minus base rock shall be well graded gravel placed at a minimum four inches (4") nominal depth, meeting material specifications of 2021 Oregon Department of

Transportation (ODOT) Standard Specifications for Construction, Section 02630, compacted to 95% optimum density. Payment for this item shall be "in place" for all labor, tools, equipment, ¾" minus base rock and other materials necessary for a complete and approved job.

- f. **Asphalt:** Asphalt shall be Level 3 HMA ½" Dense with PG 64-28 oil, placed in 2 - 2" compacted lift. Asphalt shall be compacted to 92% Moving Average Maximum Density. Asphalt shall meet the latest revision of ODOT Standard Specifications for Construction, Section 00745 requirements. Payment of this item shall include all labor, tools, equipment, and materials necessary for a complete and approved job.
- g. **Striping and Pavement Marking:** The Contractor shall be responsible for all the road striping on Main Street and SE Byers Avenue. Measurement and payment shall be by the linear foot for striping. The City will help with the layout of traffic striping and will need forty-eight (48) hours notice prior to any planned traffic striping. The City of Pendleton will have their crew perform all the thermoplastic installation for cross walks, stop bars, and parking stalls. Two coats of paint shall be applied. ODOT 00850 – Common Provisions for Pavement Markings, 00860 – Longitudinal Pavement Markings - Paint, 00865 – Longitudinal Pavement Markings – Durable.
- h. **Utility Adjustment:** Contractor is responsible for the actual adjustment of the utility. Any lost or broken materials will be furnished by the City of Pendleton. Manholes will be raised according to City of Pendleton Standard Drawing 307C. Water valves shall be raised according to City of Pendleton Standard Drawing 402. Sewer cleanouts shall be raised according to City of Pendleton Standard Drawing 309A. Water meter boxes, and sewer clean outs will need to be raised to grade prior to sidewalk and driveway approach installation. Contractor shall take care not to damage the newly installed curb and gutter. Any damage to the new curb and gutter shall be repaired by the contractor at their expense. Catch basins shall be raised to finish grade by the Contractor. The City will supply the riser rings for the catch basins and the Contractor will install the riser rings.
- i. **General:** Contractor shall be responsible for any damage to curbs or sidewalks. Contractor will be liable for replacing damaged curbs or sidewalks at no cost to the City. The Contractor at the end of each work day shall have the roadway, driveways, and walkways passable to local traffic.
- j. **Clean-up:** Contractor shall be responsible for the timely clean-up of tack, asphalt, and other construction debris that gets tracked or spilled onto the curbs, gutters, sidewalks, driveways, yards, and surrounding roadways prior to leaving the job site each day.

29. STORM SEWER

Storm sewer mains may be ADS N-12 or Hancore Sure-Lok HDPE pipe, or approved similar, and fittings shall conform to AASHTO M252, M294, or MP7-97 and ASTM F2648. Joints shall be silt tight and non-rated watertight. Storm sewer mains may be PVC conforming to the requirements of ASTM D3034, SDR 35, ASTM F679, or ASTM F794. Joints shall conform to ASTM D3212 and the elastomeric gaskets shall conform to ASTM F477.

- a. **Locate Wire:** All pipe materials shall have solid blue #12 AWG locate wire for water, green for sewer, and purple for storm. The locate wire shall be continuous and attached to the top of all pipe whether DI, C-900, PEX, copper, PVC, ABS, or HDPE, and all risers, with a minimum 6" length of duct tape at a maximum of 10' intervals, with enough wire brought to the surface at every valve, hydrant, blow off, meter, clean out, catch basin, and manhole to extend a minimum 6" above finished grade unless otherwise noted. All splices shall be overlapped and tied. The splice connection shall be made waterproof with an approved silicone splice kit. Splice kit shall be 3M-direct bury splice kit DBR/Y-6 or pre-approved equal. Locate wire shall be tested after being buried but before finished grade or paving.
- b. **Catch Basins:** The catch basins shall be City Standard Curb Inlet or City pre-approved alternate. See standard drawings 320, 320A, 320B, 320C, 320D, and 322 for more details on the standards

for the catch basins, frames, grates, and hoods. Payment of this item shall include all labor, tools, equipment, and materials necessary for a complete and approved job.

- c. **Pipe Bedding and Backfill:** Storm sewer main shall have a minimum of 4" (compacted depth) of ¾" - 0" pipe bedding below the pipe and a minimum of 12" depth of ¾" - 0" cover over the top of the pipe, measured at the top of pipe. Native material may be used to continue the backfill in "non-traveled" ways. Within roadways, the top 10" shall require 6" of 2" - 0" base rock, 4" of ¾" - 0" base rock, all properly compacted to a minimum density of 95% or approved equal. ¾" - 0" base rock may be substituted for 2"-0" base rock at no additional cost. Payment of this item shall be incidental to storm pipe bid items and shall include all labor, tools, equipment, and materials necessary for a complete and approved job.

30. WORK PROGRESSION

The SE Byers Avenue Reconstruction and the SE 4th Street Reconstruction shall be considered each their own schedule; however, each schedule will not be awarded separately and both schedules (streets) shall be completed no later than October 31, 2022.

For the work on SE Byers Avenue and Main Street under the SE Byers Avenue Reconstruction schedule, once work commences, the Contractor shall have seven (7) working days to have a complete block of street excavated, rocked back in to within 3" of finish grade, and reopened to traffic. The Contractor will be responsible for maintaining a smooth flat travel surface of gravel or asphalt and maintaining access into driveways and side streets until the road is paved out. The Contractor at the end of each work day, shall have the street reopened with a smooth flat passable surface with access provided to side streets and driveways. The City wants to see continual progression once work commences on the project site. Landscaping behind the curbs, sidewalks, and ADA ramps, and utility adjustments to final grade must be completed before the Contract Completion Date.

For SE 4th Street, once work commences on that street, the Contractor shall have thirty (30) working days to have the two catch basins and associated storm pipe installed, ADA ramps, curb and gutters completed, replace driveway approaches and walkways, and repave the street. Landscaping behind the curbs, sidewalks, and ADA ramps, and utility adjustments to final grade must be completed before the Contract Completion Date.

31. INCIDENTAL ITEMS

All materials and work shown on the plans or necessary to complete the job and receive approval of the project, which are not identified as a separate pay item on the proposal, shall not be measured for payment separately but shall be considered as subsidiary obligations of the Contractor.

32. CONTRACT COMPLETION TIME AND LIQUIDATED DAMAGES

Contractor shall furnish in writing a work schedule for the Project, with updated schedules at least every two weeks. **This Project must be completed no later than October 31, 2022.** The SE Byers Avenue Reconstruction and the SE 4th Street Reconstruction shall be considered each their own schedule for project work progression milestones and deadlines. Liquidated damages will be assessed at one percent (1%) per day of total cost of work not yet completed for each of the contract schedules (or streets), or \$500 per calendar day for each schedule, whichever is greater for all work not yet completed by the contract deadline or work progression timeline, whichever occurs first. The Contract deadline is October 31, 2022. For the work progression timeline, once the work commences on SE 4th Street, the Contractor has thirty (30) calendar days to have the two catch basins and associated storm pipe installed, ADA ramps, curb and gutters completed, replace driveway approaches and walkways, and repave the street. Landscaping behind the curbs, sidewalks, and ADA ramps, and utility adjustments to final grade must be completed before the Contract Completion Date, however lane closures on any given schedule (or street) to perform this work can only be a maximum of 8-hours or that day will be counted as a day of project progression default if past the progression schedule timeline.


33. RECOVERY OF COSTS

As work on the Contract progresses the City shall, upon request, inform the Contractor of all accrued costs. If punch list items are not completed after the 12-month period following substantial completion, the City will retain the remaining retainage and consider the contract closed. The City will complete the punch list items and any cost above the remaining retainage withheld will be sought by placing a lien against the Contractor's bond.

34. WORKING HOURS, RESTRICTIONS

Normal working hours are Monday through Friday - 7:00 am to 5:00 pm. Work may extend beyond this time period with prior written permission from the City. The Contractor shall notify the City forty-eight (48) hours in advance if work will be performed on Saturday, Sunday or Holidays or other than normal working hours.

Per Ordinance No. 2287, no work that produces dust or flying debris shall be performed or equipment utilized that produces noise of sufficient volume to disturb the sleep or repose of occupants of neighboring property between the hours of 6:00 pm and 7:00 am without expressed written permission from the City.

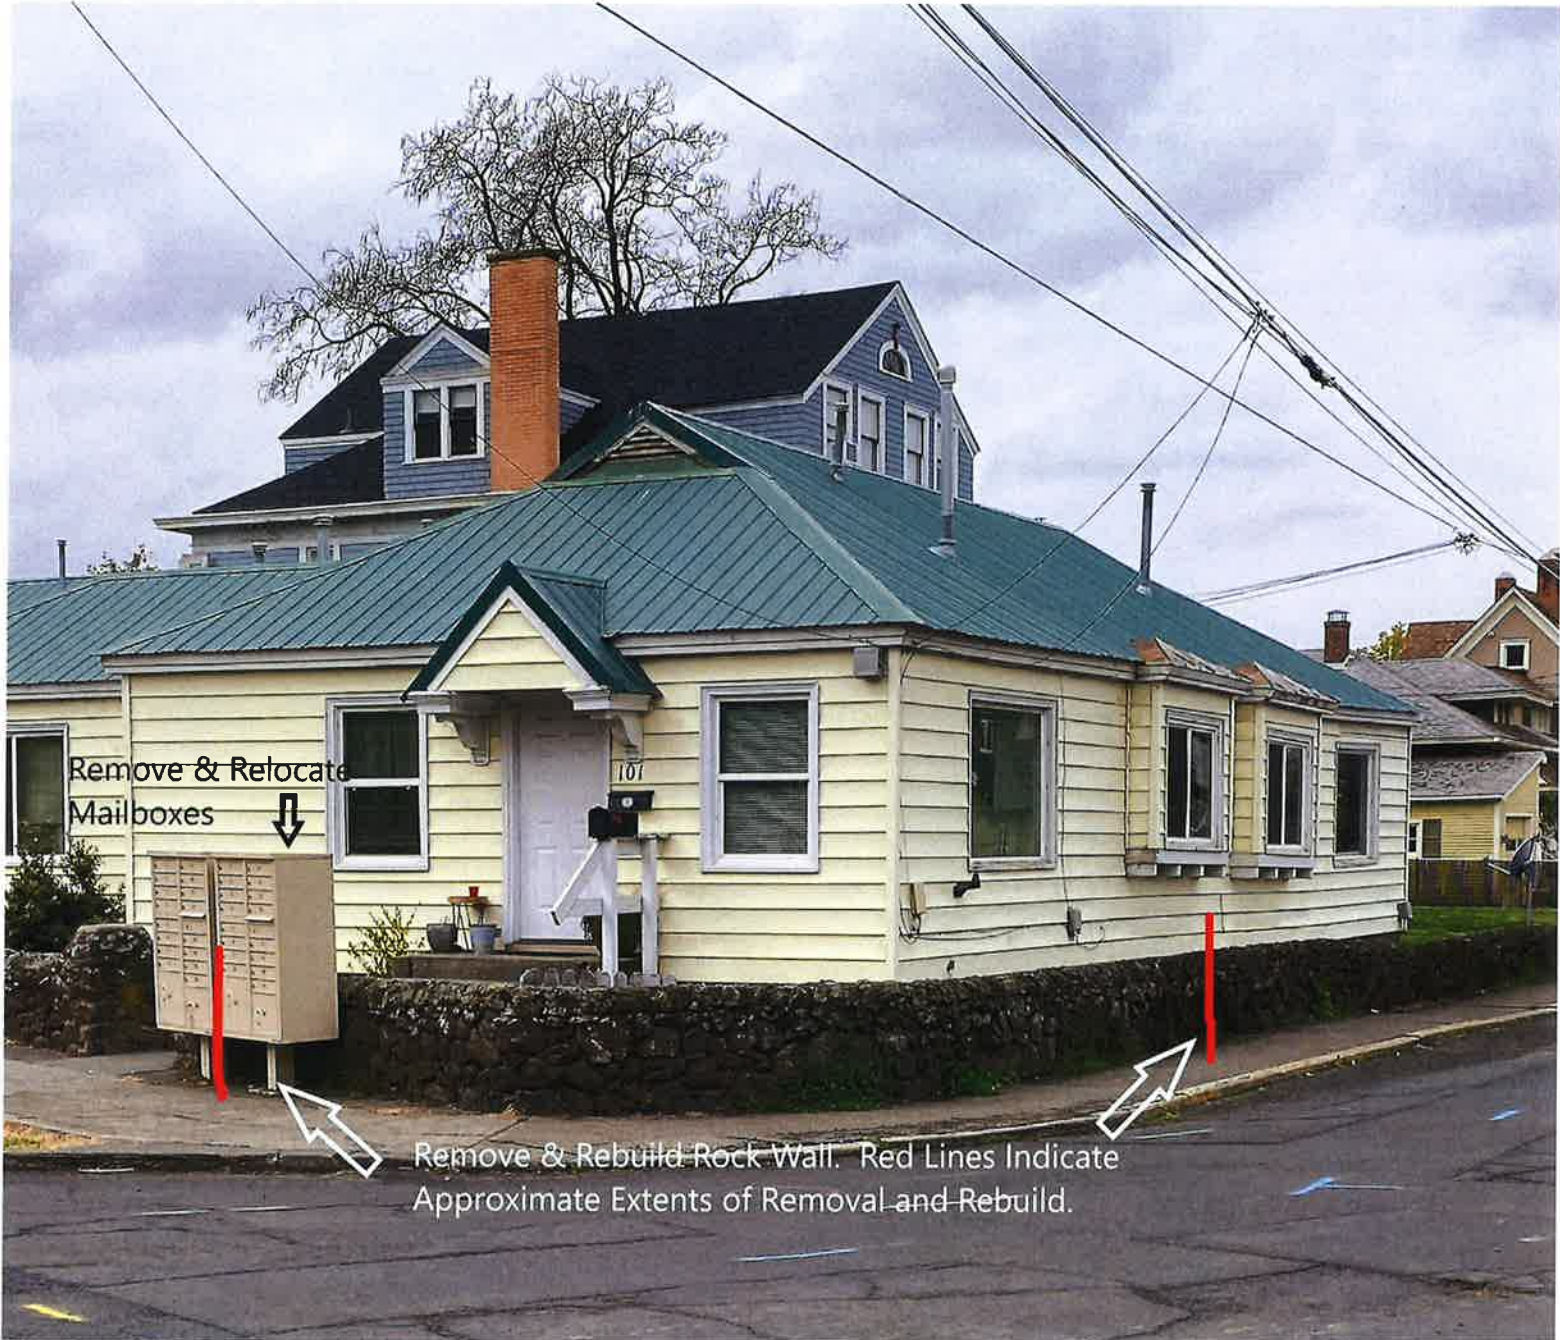

Remove & Relocate
Mailboxes



Remove & Rebuild Rock Wall. Red Lines Indicate
Approximate Extents of Removal and Rebuild.

Table I—List of Materials

No.	S.I. No.	Description
1	6146906	Rod, ground, 5/8" x 8'
2	6617203	Conduit, PVC, 1", SCH 40
3	6204200	Bolt, anchor, 1" x 36" with 4" hook, galvanized
4	0293365	Concrete, 5 bag mix
5	4518007	Conductor, #6 Copper
6	6113807	Ground rod clamp
7	7991349	Pre-cast concrete base, 14" x 14" x 60", 750 lbs.
8	9015115	Elbow pipe, 1", PVC, 45°, SCH 80

Plastic conduits and ground rod must be located within a 3-inch radius from center of the bolt circle.

Minimum quantity
2-plastic conduits
1" diameter

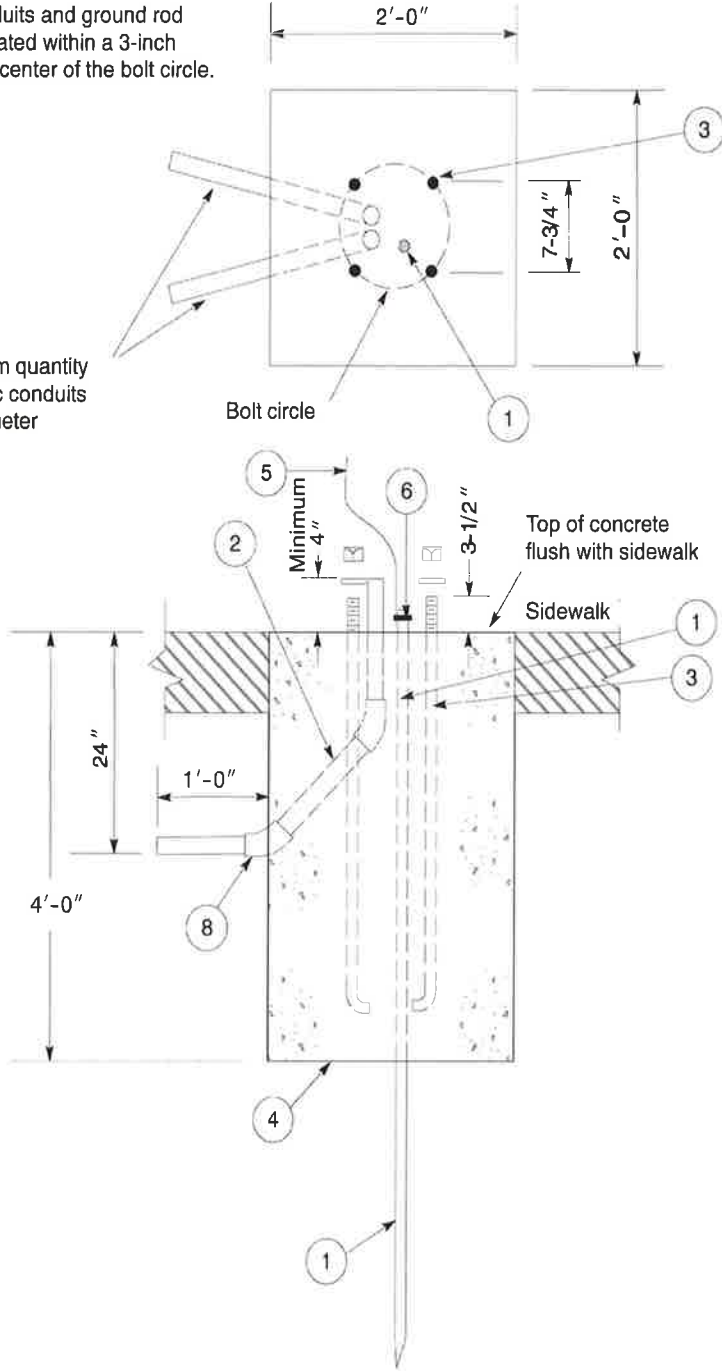


Figure 1—Typical Concrete Footing with 11" Bolt Circle


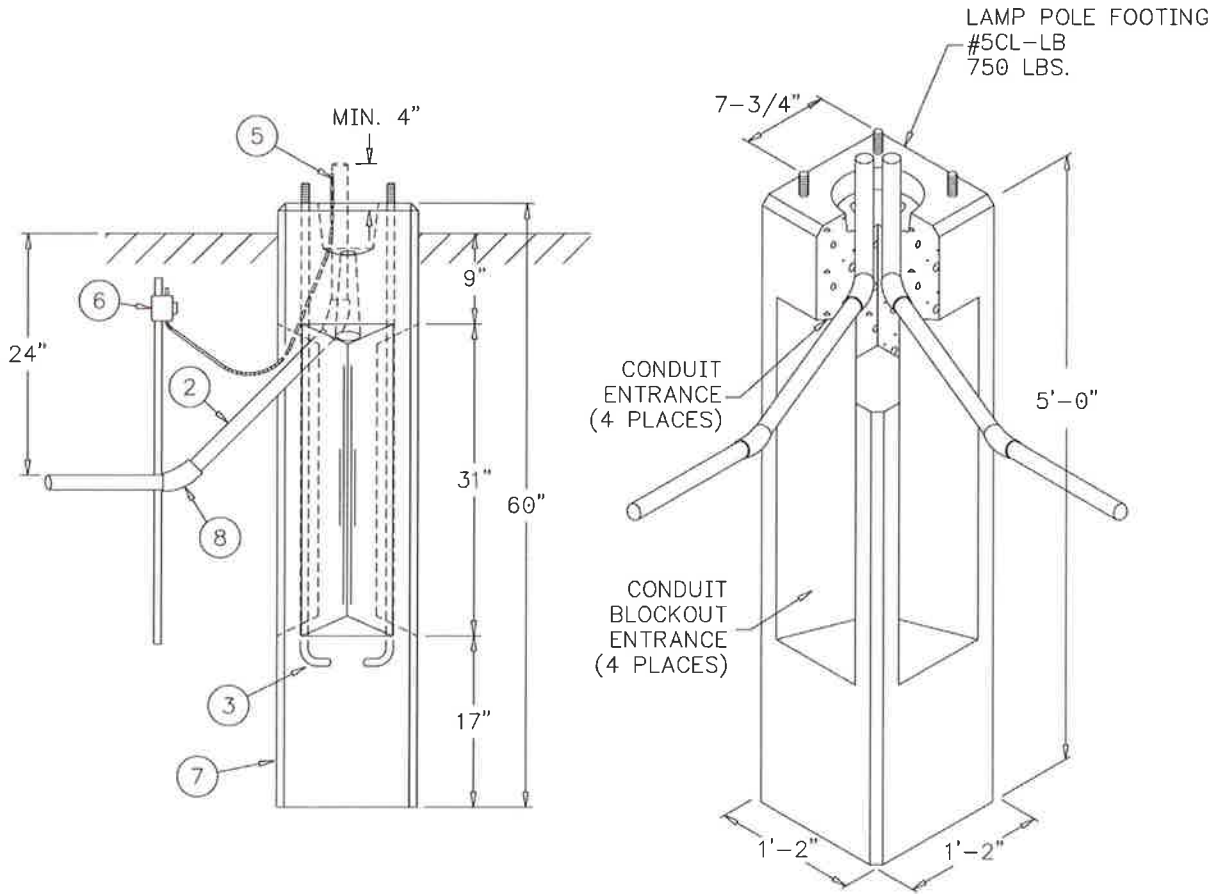


Figure 2—Pre-Cast Concrete Base, 14" x 14" x 60", 750 lbs.



NOTES:

- 1) CONCRETE SHALL HAVE A MINIMUM COMPRESSIVE STRENGTH OF 3000 PSI, 28 DAYS AFTER PLACEMENT, USING 5 SACK MIX.
- 2) EXPANSION JOINTS SHALL BE LOCATED AT THE BEGINNING AND END OF EACH STRAIGHT RUN, AT 30 FOOT INTERVALS, AND AT SUCH PLACES AS NECESSITY MAY REQUIRE AS DIRECTED BY THE ENGINEER.
- 3) CONTRACTION JOINTS SHALL BE LOCATED AT INTERVALS NOT TO EXCEED 15 FEET AND MAY BE OMITTED WHERE EXPANSION JOINTS ARE AT LESS THAN 25 FOOT INTERVALS.
- 4) BASE ROCK SHALL BE $\frac{3}{4}$ " MINUS CRUSHED ROCK AND SHALL BE COMPACTED TO NOT LESS THAN 95% RELATIVE COMPACTION.

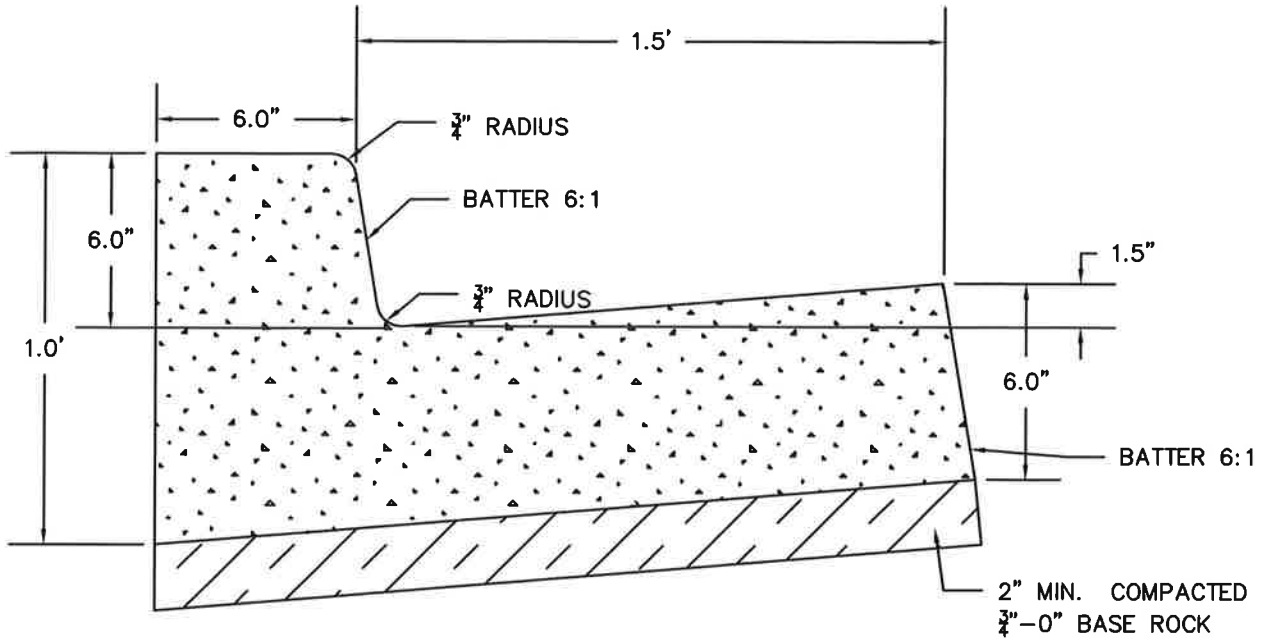

ENGINEERING
DEPARTMENT
500 S.W. DORION
AVENUE PENDLETON,
OREGON 97801
VOICE: (541) 966-0203
FAX: (541) 966-0251

APPROVED BY

[Signature]

APPROVAL DATE

REVISED DATE


**STANDARD CURB
& GUTTER**

NO SCALE

DWG NO.

205

RIGHT-OF-WAY LINE

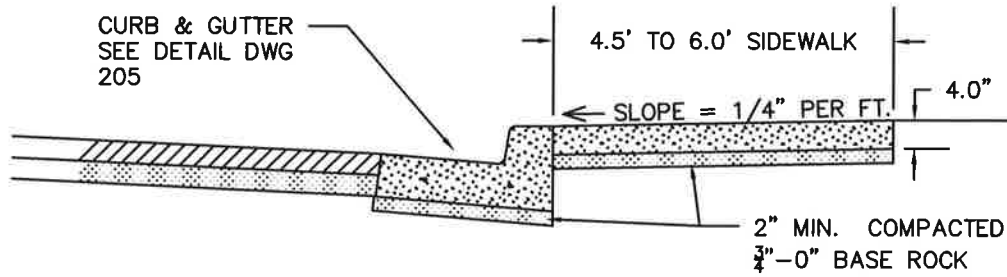

NOTES:

- 1) CONCRETE SHALL HAVE A MINIMUM COMPRESSIVE STRENGTH OF 3000 PSI, 28 DAYS AFTER PLACEMENT, USING 5 SACK MIX, WITH A SLUMP RANGE OF 3" TO 5".
- 2) BASE ROCK SHALL BE 3/4" MINUS CRUSHED ROCK AND SHALL BE COMPACTED TO NOT LESS THAN 95% RELATIVE COMPACTION.
- 3) MINIMUM SIDEWALK THICKNESS SHALL BE 4", EXCEPT AT DRIVEWAYS.
- 4) RESIDENTIAL DRIVEWAY THICKNESS SHALL BE 5". INDUSTRIAL DRIVEWAY THICKNESS SHALL BE 6" OR 5" WITH 6"X 6" WELDED WIRE MESH. SEE DRIVEWAY APPROACH STANDARD DRAWING 211.



ENGINEERING
DEPARTMENT
500 S.W. DORION
AVENUE PENDLETON,
OREGON 97801
VOICE: (541) 966-0203
FAX: (541) 966-0251

APPROVED BY

APPROVAL DATE



REVISED DATE

**RESIDENTIAL SIDEWALK
STANDARDS**

NO SCALE

DWG NO.

208

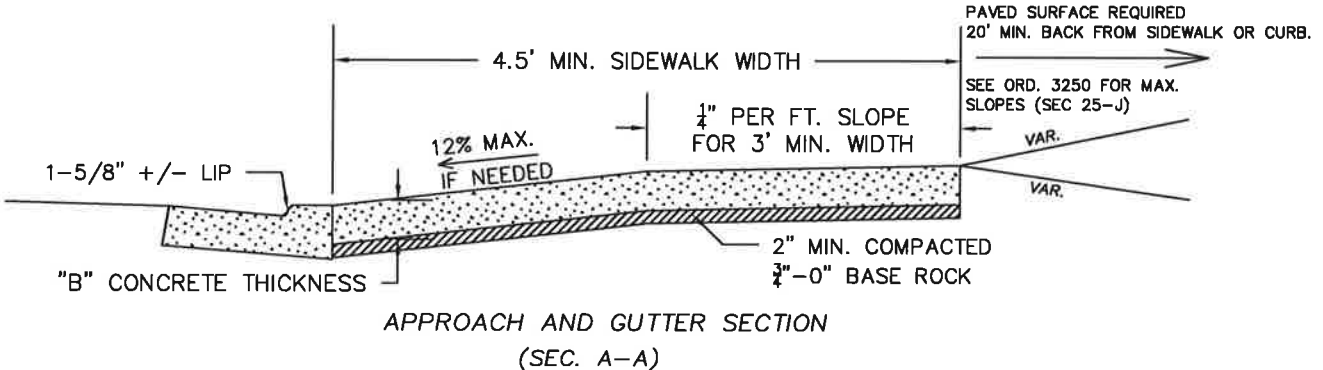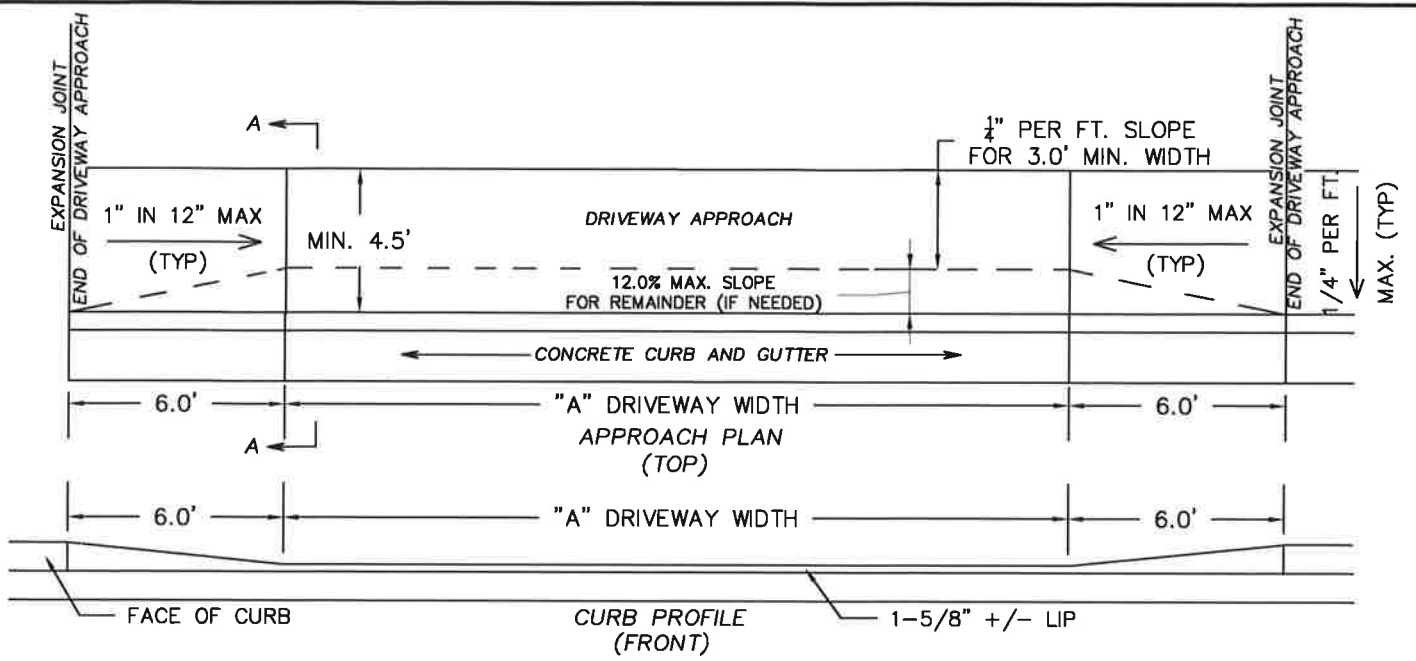





DIMENSIONS		
TYPE OF DRIVEWAY	"A" WIDTH	"B" CONCRETE THICKNESS
RESIDENTIAL		
SINGLE	14 FEET	5 INCHES
DOUBLE	22 FEET	5 INCHES
DOUBLE WITH PLANNING VARIANCE	33 FEET	5 INCHES
COMMERCIAL		
MAXIMUM SPEED 25 M.P.H	30 FEET	6 INCHES *
OVER 25 M.P.H	35 FEET	6 INCHES *

* OR 5 INCHES DEPTH WITH 6" X 6" WELDED WIRE MESH

NOTES:



- 1) COMMERCIAL AND INDUSTRIAL SIDEWALKS ADJACENT TO THE ENDS OF THE DRIVEWAY APPROACH SHALL MAINTAIN DRIVEWAY APPROACH THICKNESS "B" FOR AT LEAST 3 FT.
- 2) TOOLED JOINTS REQUIRED AT ALL GRADE BREAKS, AND AT A MAXIMUM 6' SPACING.


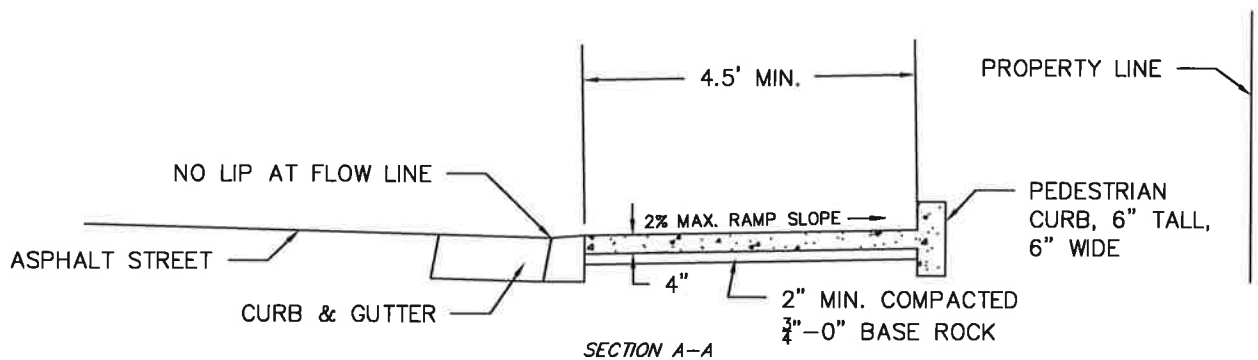
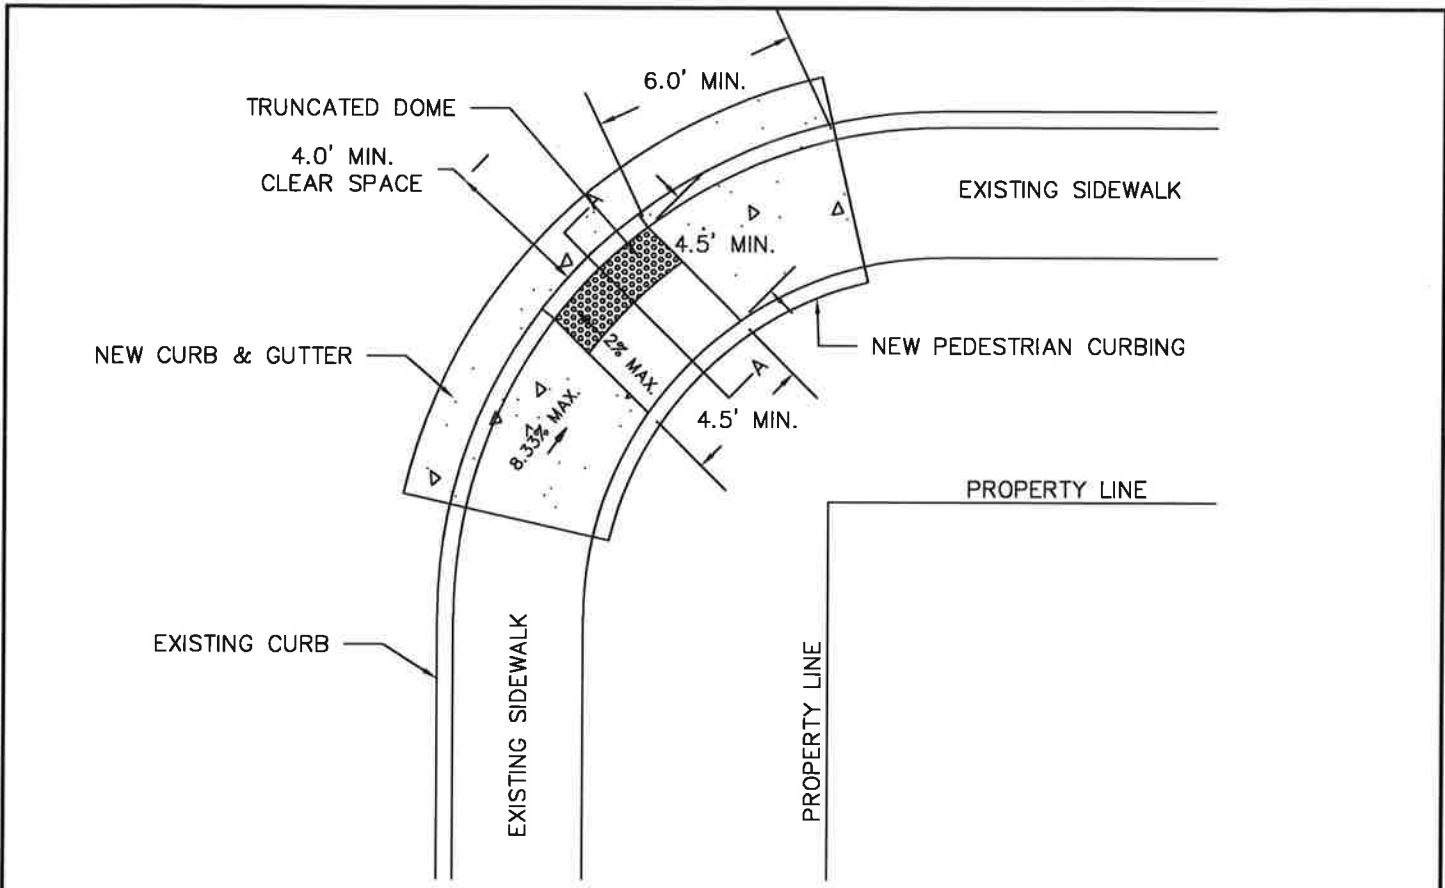
 <p>ENGINEERING DEPARTMENT 500 S.W. DORION AVENUE PENDLETON, OREGON 97801 VOICE: (541) 966-0203 FAX: (541) 966-0251</p>	<p>APPROVED BY</p> 	<h2>DRIVEWAY APPROACH STANDARD</h2>	NO SCALE
	<p>APPROVAL DATE</p> <p>REVISED DATE</p>		<p>DWG NO.</p> <h1>211</h1>




NOTES:

- 1) CONCRETE SHALL HAVE A MINIMUM COMPRESSIVE STRENGTH OF 3000 PSI, 28 DAYS AFTER PLACEMENT, USING 5 SACK MIX, WITH A SLUMP RANGE OF 3" TO 5".
- 2) BASE ROCK SHALL BE 3/4" MINUS CRUSHED ROCK AND SHALL BE COMPACTED TO NOT LESS THAN 95% RELATIVE COMPACTION.
- 3) PLACE TRUNCATED DOMES IN THROAT OF RAMP ONLY FOR THE FIRST 2 FEET.
- 4) TOOLED JOINTS ARE REQUIRED AT ALL SIDEWALK RAMP SLOPE BREAK LINES.

 <p>ENGINEERING DEPARTMENT 500 S.W. DORION AVENUE PENDLETON, OREGON 97801 VOICE: (541) 966-0203 FAX: (541) 966-0251</p>	<p>APPROVED BY</p> 	<h2>ADA RAMP STANDARDS</h2>	NO SCALE
	<p>APPROVAL DATE</p> <p>REVISED DATE</p>		<p>DWG NO.</p> <h1>213</h1>

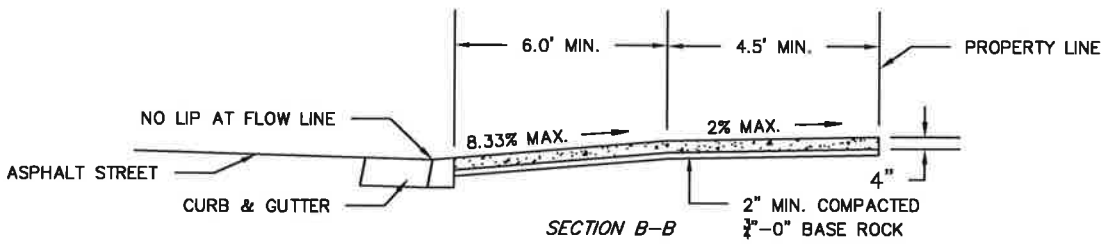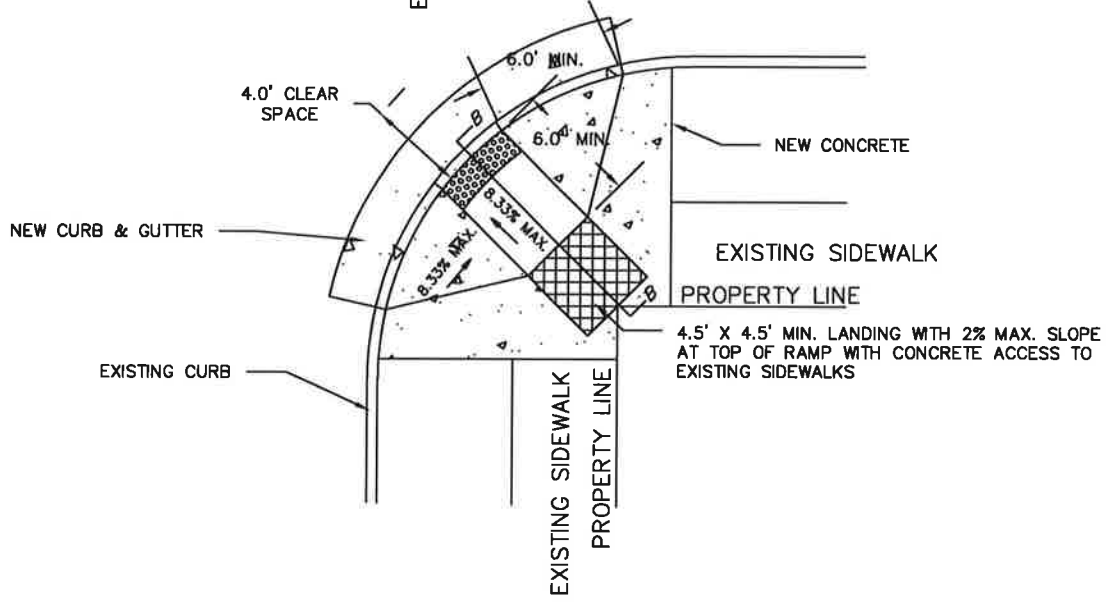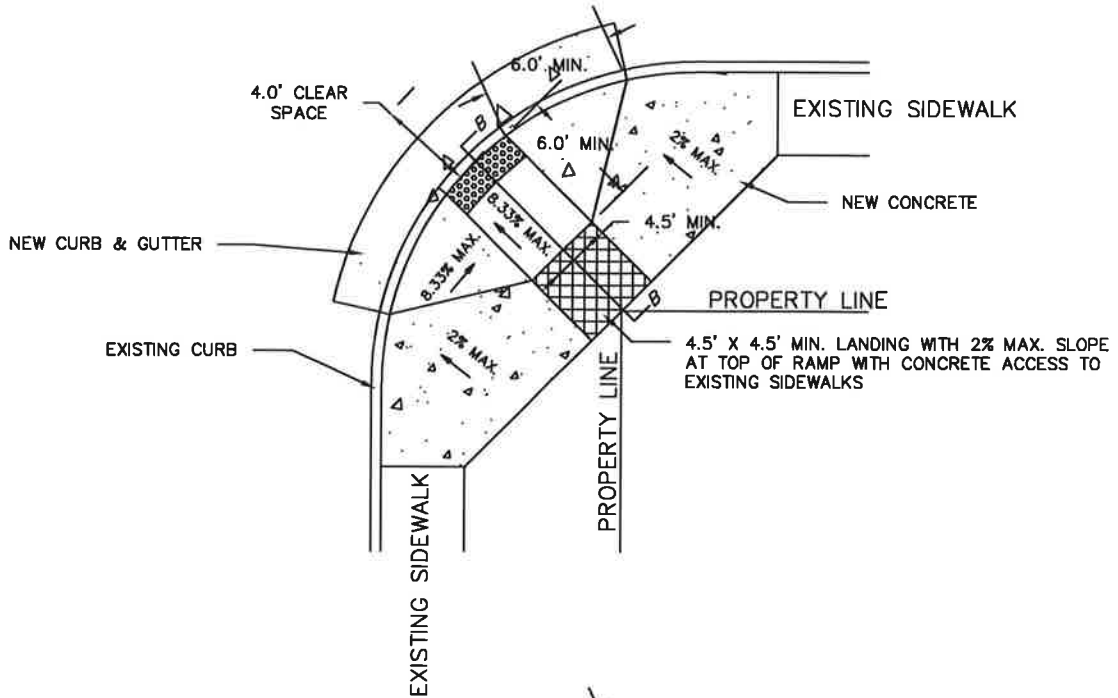


ENGINEERING
DEPARTMENT
500 S.W. DORION
AVENUE PENDLETON,
OREGON 97801
VOICE: (541) 966-0203
FAX: (541) 966-0251

APPROVED BY

APPROVAL DATE
REVISED DATE

ADA RAMP
STANDARDS

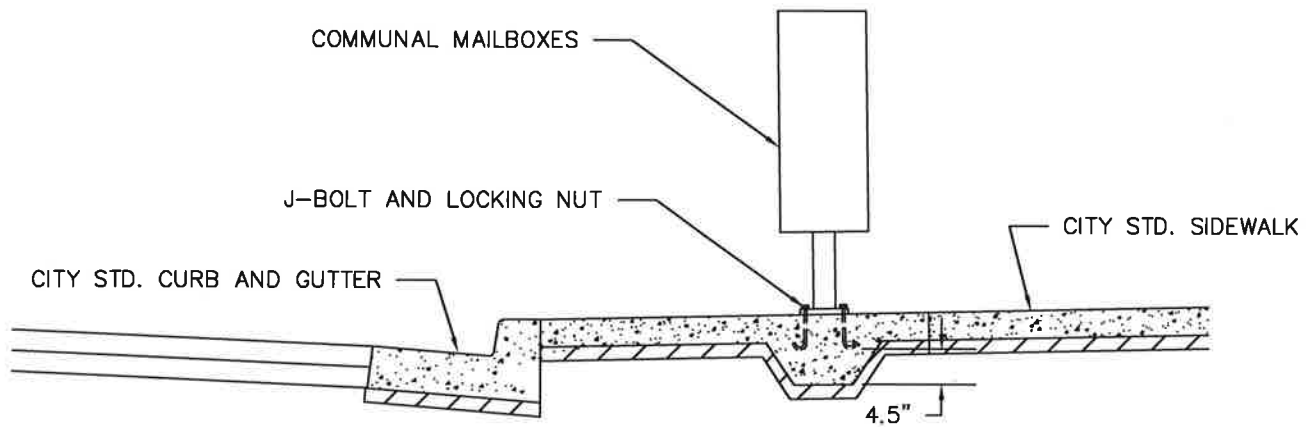NO SCALE
DWG NO.
213A



SIDE VIEW



ENGINEERING
DEPARTMENT
500 S.W. DORION
AVENUE PENDLETON,
OREGON 97801
VOICE: (541) 966-0203
FAX: (541) 966-0251

APPROVED BY

[Signature]

APPROVAL DATE

REVISED DATE


**MAILBOX FOUNDATION
DETAIL**

NO SCALE

DWG NO.

215


SEE NOTE 2

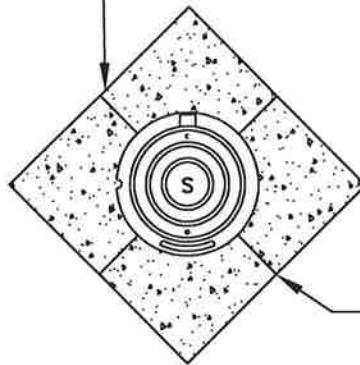

DIRECTION OF TRAFFIC

HAND TROWELED CONTROL JOINT (TYP)

TOP VIEW

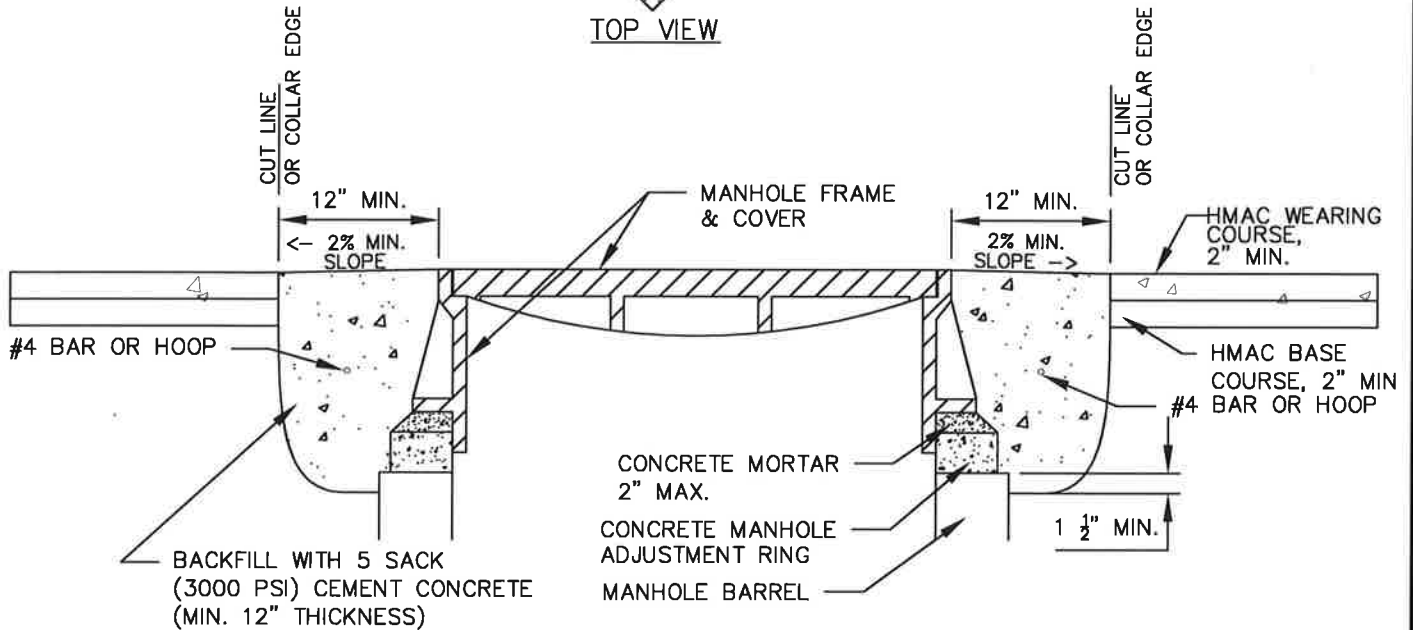

NOTES:

1. COVER MANHOLE WITH STEEL PLATE AND CONSTRUCT BASE AND FINISH ASPHALT COURSE.
2. CUT DIAMOND (WITH CORNERS POINTED TOWARD TRAFFIC) 12" MINIMUM FROM MANHOLE FRAME.
3. RAISE MANHOLE FRAME AND COVER TO FINISH GRADE BY INSTALLING CONCRETE ADJUSTMENT RINGS, STEEL SHIMS, AND LEVELING MORTAR. (NOTE: IF THE TOTAL OF THE CONCRETE RING ADJUSTMENTS NEEDED IS GREATER THAN 12", AN ADDITIONAL 12" MANHOLE BARREL SHALL BE INSTALLED).
4. INSTALL #4 REBAR.
5. BACKFILL WITH 5 SACK (3000 PSI) CONCRETE CEMENT SLOPED AT MIN. 2% (MAX. 4%) TO FINISH GRADE. FINISH CONCRETE IN A GOOD WORKMAN LIKE FASHION WITH BROOMED FINISH AND MINIMAL SPILLAGE ONTO SURROUNDING ASPHALT. TAPE AND TARP ASPHALT IF NEEDED. CLEAN UP ANY SPILLAGE ON ASPHALT AND VALVE CAN LID.
6. PROTECT FROM TRAFFIC LOADING FOR A MIN. OF 7 DAYS.



ENGINEERING
DEPARTMENT
500 S.W. DORION
AVENUE PENDLETON,
OREGON 97801
VOICE: (541) 966-0203
FAX: (541) 966-0251

APPROVED BY

FEBRUARY 2019
APPROVAL DATE


REVISED DATE

MANHOLE ADJUSTMENT

NO SCALE

DWG NO.


307C

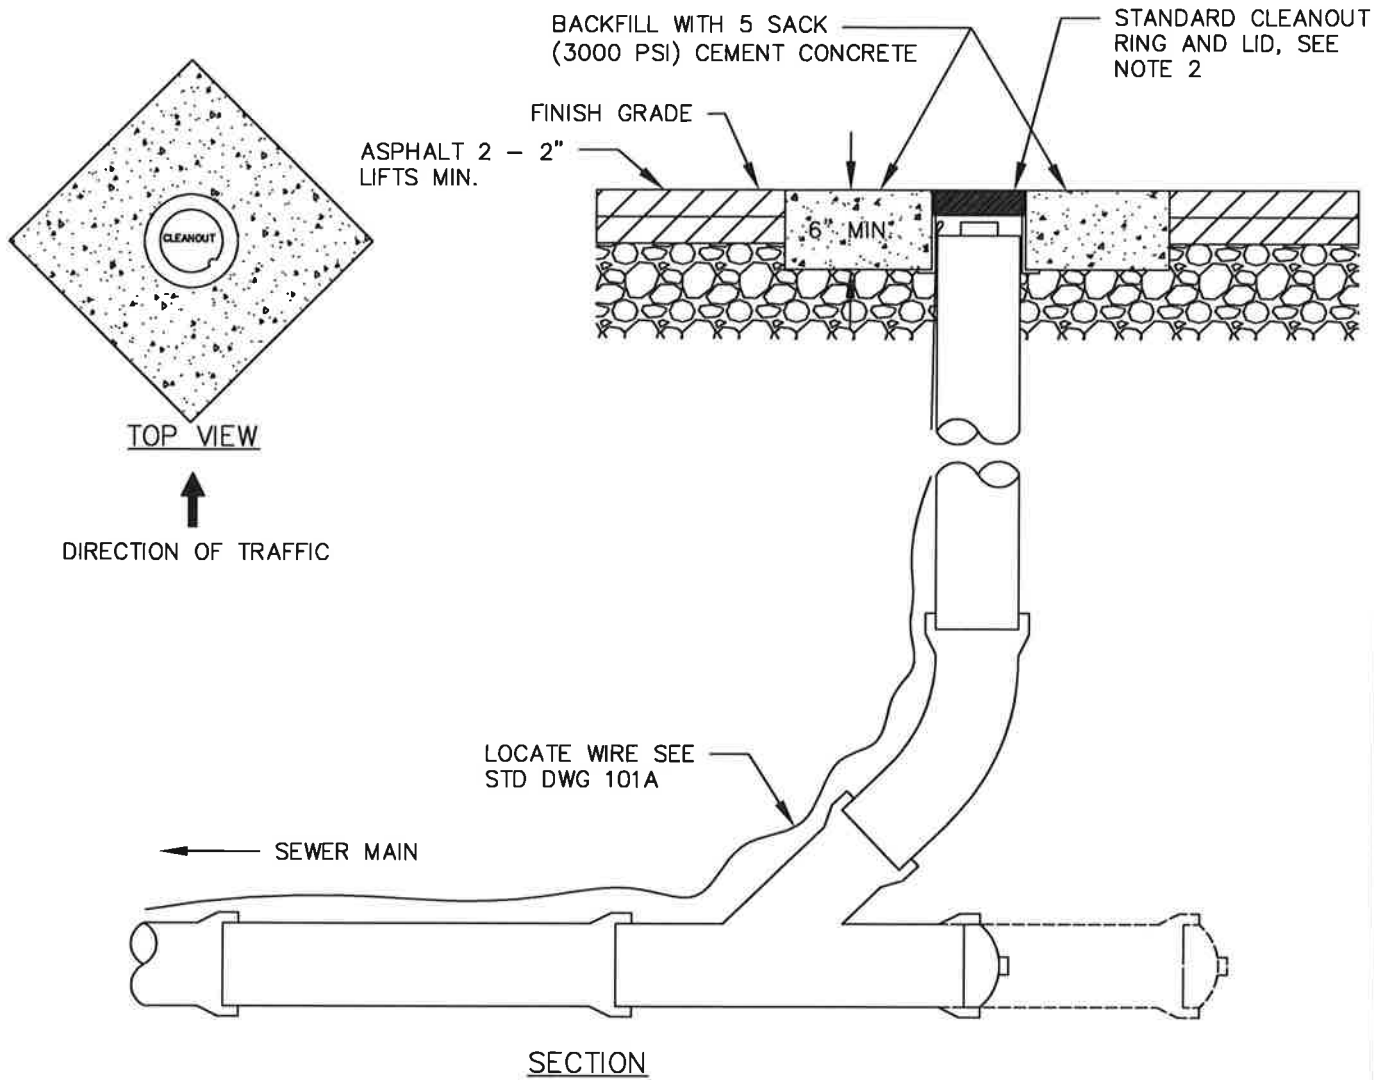

- NOTES:**
1. SET SEWER CLEAN OUT BOX BELOW GRADE AND CONSTRUCT BASE AND FINISH ASPHALT COURSE.
 2. CUT DIAMOND (WITH CORNERS POINTED TOWARD TRAFFIC) 12" MINIMUM FROM CLEAN OUT FRAME.
 3. RAISE AND ADJUST CLEAN OUT FRAME AND COVER TO FINISH GRADE. COVER CLEAN OUT LID WITH PLASTIC TO PREVENT CONCRETE FROM STICKING TO LID.
 4. BACKFILL WITH 5 SACK (3000 PSI) CONCRETE CEMENT SLOPED AT MIN. 2% (MAX. 4%) TO FINISH GRADE. FINISH CONCRETE IN A GOOD WORKMAN LIKE FASHION WITH BROOMED FINISH AND MINIMAL SPILLAGE ONTO SURROUNDING ASPHALT. TAPE AND TARP ASPHALT IF NEEDED. CLEAN UP ANY SPILLAGE ON ASPHALT AND VALVE CAN LID.
 5. PROTECT FROM TRAFFIC LOADING FOR A MIN. OF 7 DAYS.



ENGINEERING DEPARTMENT
 500 S.W. DORION AVENUE
 PENDLETON, OREGON 97801
 VOICE: (541) 966-0203
 FAX: (541) 966-0251

APPROVED BY

 FEBRUARY 2019
 APPROVAL DATE
 REVISED DATE


STANDARD CLEANOUT ADJUSTMENT

NO SCALE
 DWG NO.
309A


SEE DWG 320B FOR HOOD DETAIL

SEE DWG 320C & 320D FOR GRATE DETAILS


SEE DWG 320A FOR FRAME DETAIL

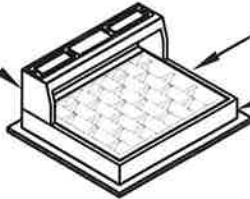

FRAME, VANED GRATE, AND HOOD

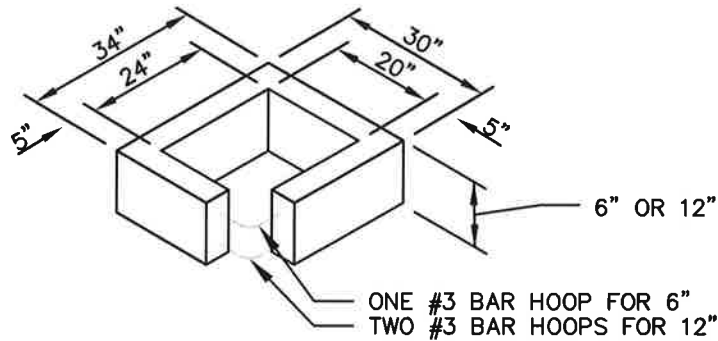

RECTANGULAR ADJUSTMENT SECTION

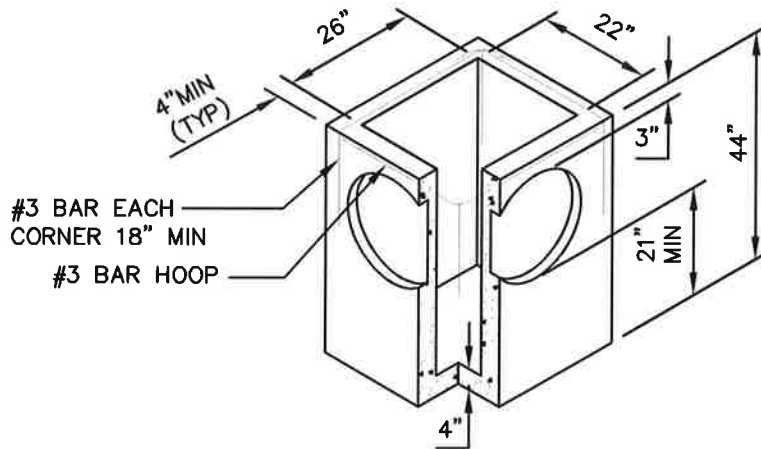

PRECAST BASE SECTION

NOTES:

- 1. REESE CONCRETE PRODUCTS CATCH BASIN TYPE 1 OR EQUAL.



ENGINEERING DEPARTMENT
500 S.W. DORION AVENUE
PENDLETON, OREGON 97801
VOICE: (541) 966-0203
FAX: (541) 966-0251

APPROVED BY

FEBRUARY 2019
APPROVAL DATE


REVISED DATE

**TYPE 1 30"X34"
RECTANGULAR
CURB INLET
CATCH BASIN**


NO SCALE

DWG NO.


320

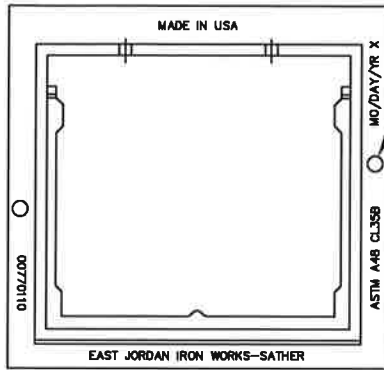

PLAN VIEW

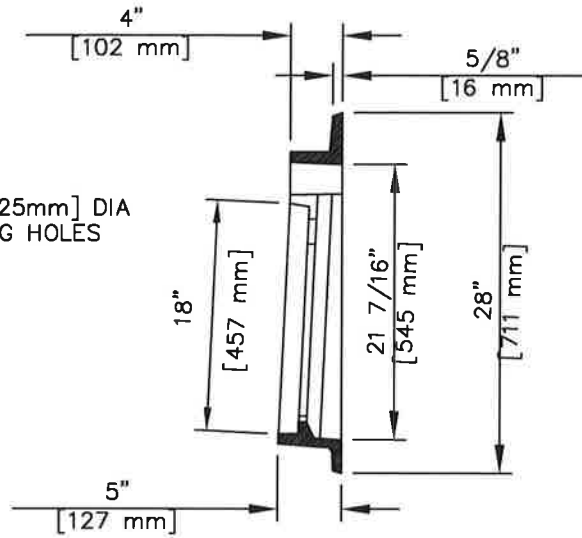

SECTION VIEW

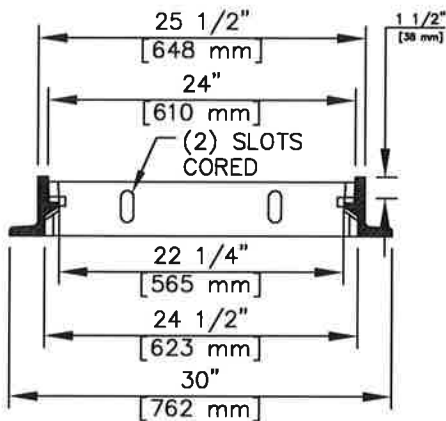

SECTION VIEW

NOTES:

1. CATCH BASIN FRAME SHALL BE EJIW 7701 Z FRAME UNBOLTED OR APPROVED EQUAL.
2. JOINTS SHALL BE WATER TIGHT AND COATED COVER MATERIAL SPECIFICATION GRAY IRON (ASTM A48 CL35B).



ENGINEERING
DEPARTMENT
500 S.W. DORION
AVENUE PENDLETON,
OREGON 97801
VOICE: (541) 966-0203
FAX: (541) 966-0251

APPROVED BY

FEBRUARY 2019
APPROVAL DATE

REVISED DATE


**CURB INLET CATCH
BASIN FRAME**

NO SCALE


DWG NO.

320A

FISH LOGO TAG
(RECESSED FLUSH) 1/2" SHARP FACE GOTHIC.

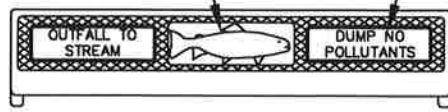


PLAN VIEW

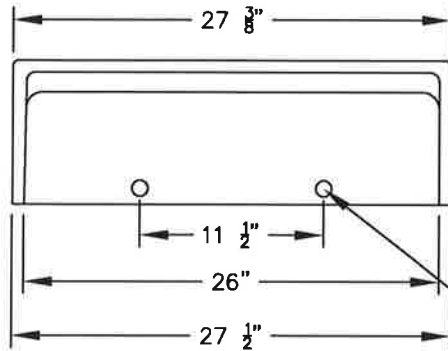

(2) 1" DIA.
CORED HOLES

SECTION VIEW

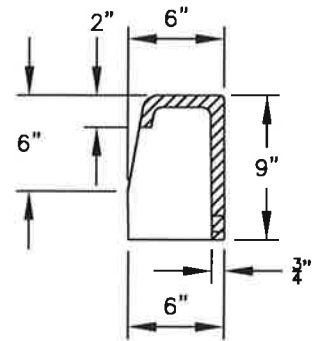

SECTION VIEW

NOTES:

1. CATCH BASIN HOOD SHALL BE EJIW 7701T1 HOOD OR APPROVED EQUAL.
2. HOOD SHALL BE GRAY IRON ASTM A48 CL35B.



ENGINEERING
DEPARTMENT
500 S.W. DORION
AVENUE PENDLETON,
OREGON 97801
VOICE: (541) 966-0203
FAX: (541) 966-0251

APPROVED BY

FEBRUARY 2019
APPROVAL DATE


REVISED DATE

**CURB INLET CATCH
BASIN HOOD**


NO SCALE

DWG NO.


320B

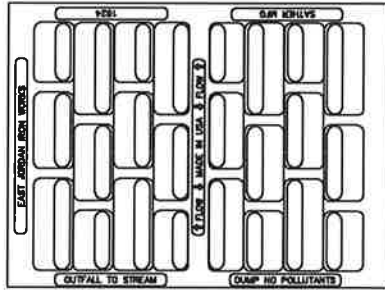

PLAN VIEW

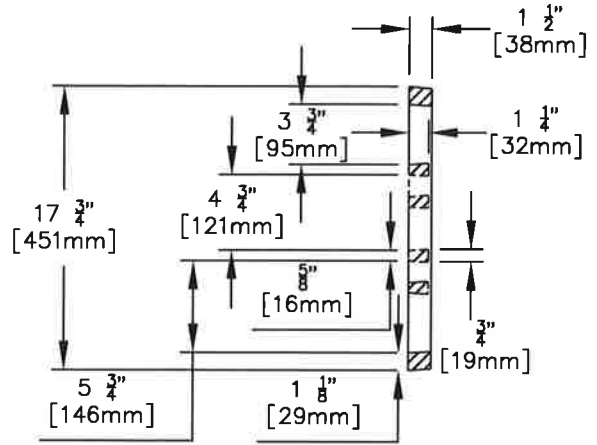

SECTION VIEW

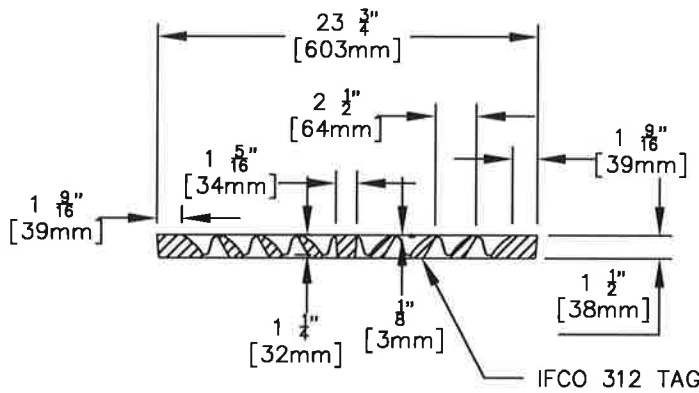

SECTION VIEW

NOTES:

1. CATCH BASIN GRATE SHALL BE EJIW 7700M3 DI BIDIRECTIONAL VANE GRATE OR APPROVED EQUAL.
2. GRATE SHALL BE DUCTILE IRON ASTM A536.



ENGINEERING
DEPARTMENT
500 S.W. DORION
AVENUE PENDLETON,
OREGON 97801
VOICE: (541) 966-0203
FAX: (541) 966-0251

APPROVED BY

FEBRUARY 2019
APPROVAL DATE


REVISED DATE

CURB INLET CATCH
BASIN BIDIRECTIONAL
GRATE


NO SCALE

DWG NO.


320C

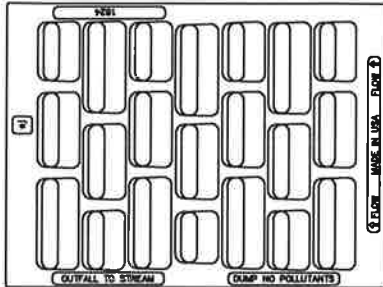

PLAN VIEW

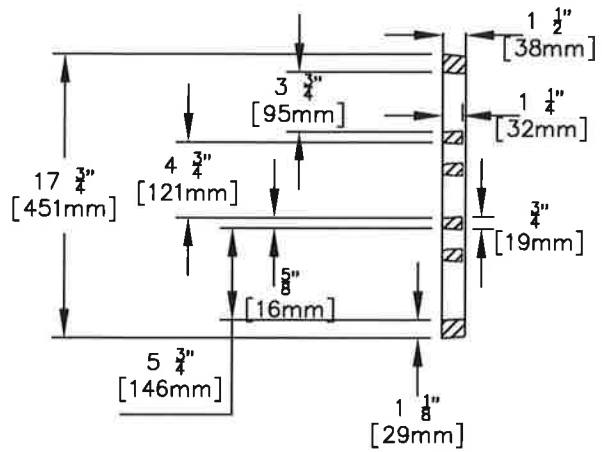

SECTION VIEW

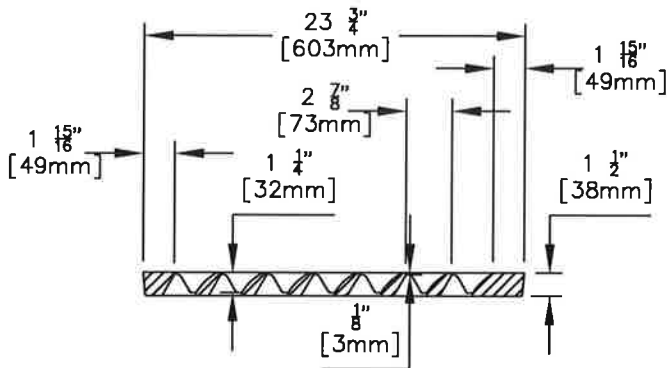

SECTION VIEW

NOTES:

1. CATCH BASIN GRATE SHALL BE EJIW 7700M2 GRATE OR APPROVED EQUAL.
2. GRATE SHALL BE DUCTILE IRON ASTM A536.



ENGINEERING
DEPARTMENT
500 S.W. DORION
AVENUE PENDLETON,
OREGON 97801
VOICE: (541) 966-0203
FAX: (541) 966-0251

APPROVED BY

FEBRUARY 2019
APPROVAL DATE



REVISED DATE

CURB INLET CATCH
BASIN DIRECTIONAL
GRATE

NO SCALE

DWG NO.

320D

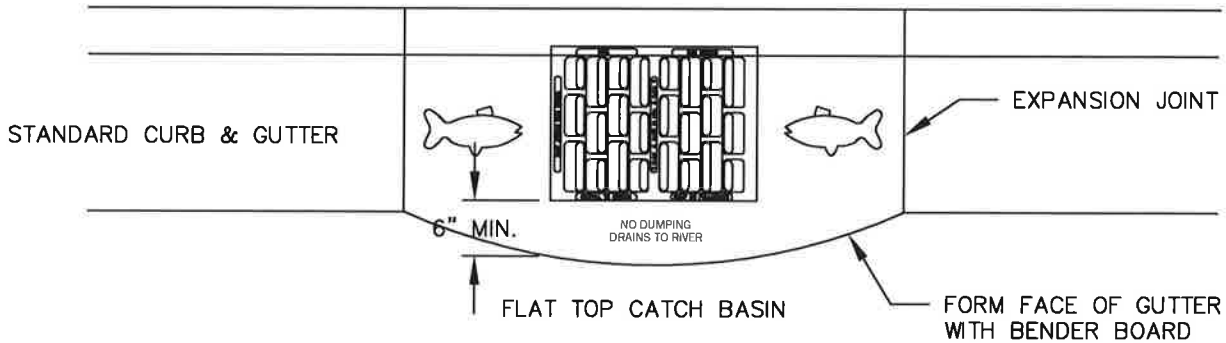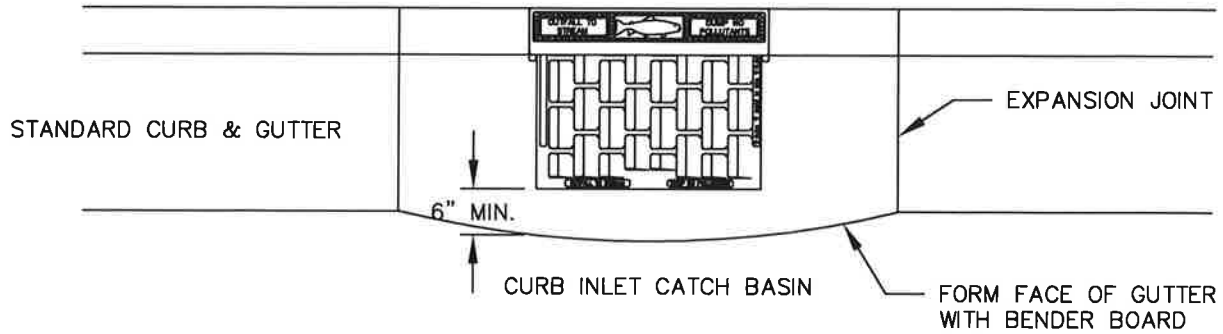

NOTES:

1. CONCRETE TO BE 3000 PSI AT 28 DAYS, 5 SACK MIX.
2. CATCH BASIN, FRAME, AND GRATE TO BE CITY STANDARD OR APPROVED EQUAL. SEE STD DWG 320 & 321.
3. DRAIN PIPE TO BE 12" MIN AND 24" MAX UP FROM BOTTOM OF CATCH BASIN.
4. CONCRETE STAMPING TO BE DONE AS SHOWN, AS APPROVED BY CITY.
5. FORM FACE OF GUTTER AT THE FRONT OF CATCH BASIN GRATE WITH BENDER BOARD.



ENGINEERING
DEPARTMENT
500 S.W. DORION
AVENUE PENDLETON,
OREGON 97801
VOICE: (541) 966-0203
FAX: (541) 966-0251

APPROVED BY

FEBRUARY 2019
APPROVAL DATE


REVISED DATE

**CATCH BASIN
CONCRETE STAMPING
DETAIL**

NO SCALE

DWG NO.


322

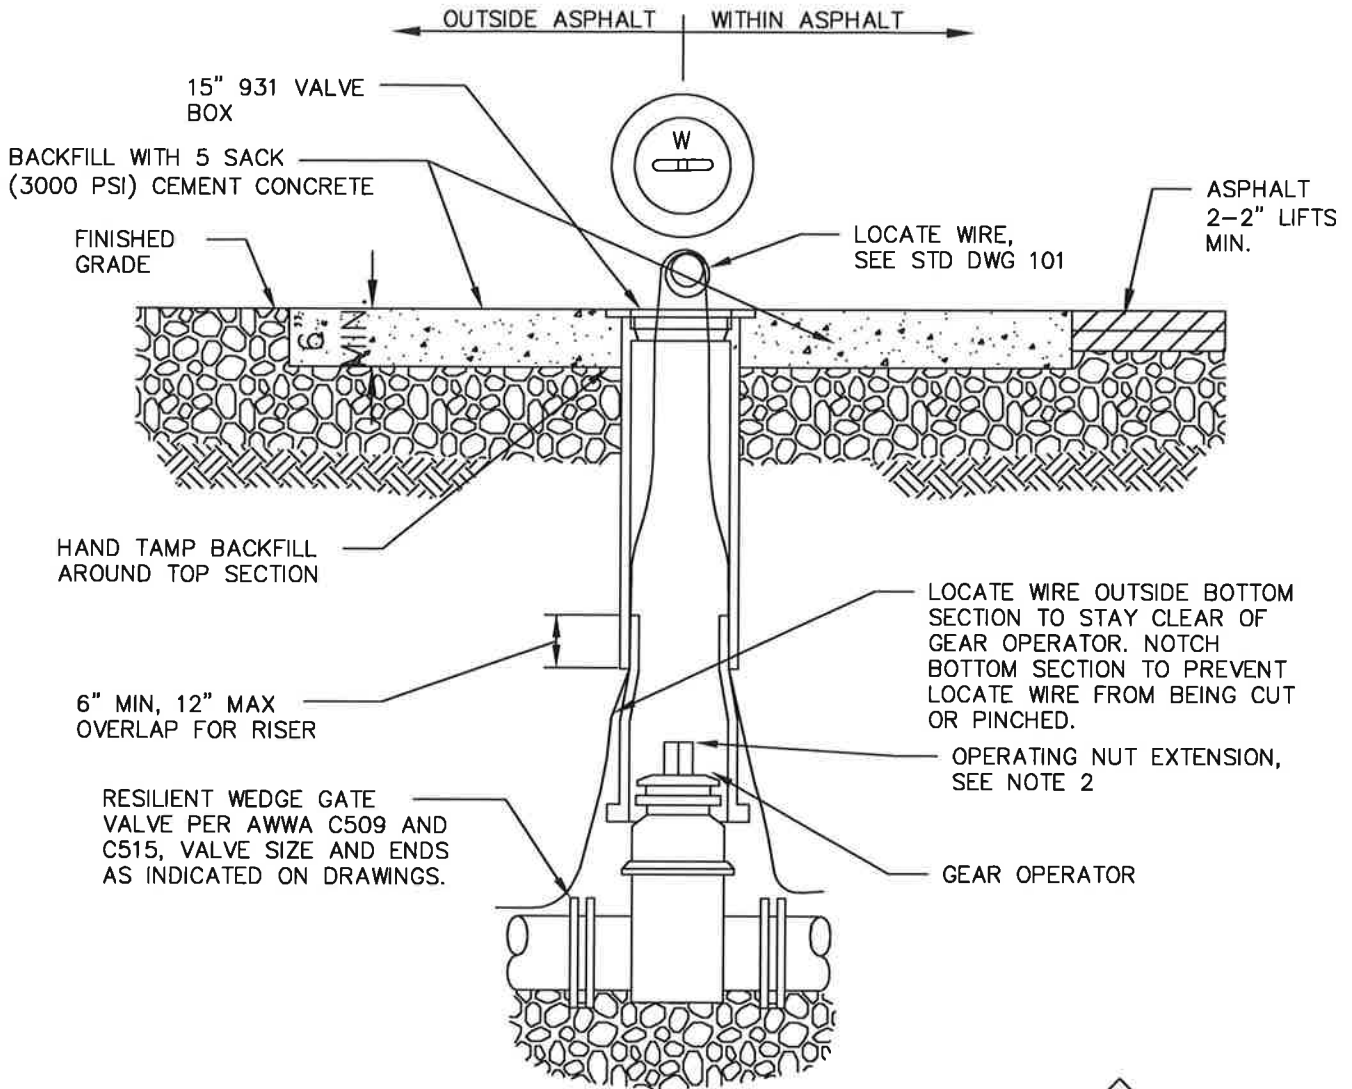

BURIED VALVE BOX

NOTES:

1. SET VALVE BOX BELOW GRADE AND CONSTRUCT BASE AND FINISH ASPHALT COURSE.
2. CUT DIAMOND (WITH CORNERS POINTED TOWARD TRAFFIC) 12" MINIMUM FROM VALVE BOX FRAME.
3. RAISE AND ADJUST VALVE BOX TO FINISH GRADE AND COVER VALVE CAN LID WITH PLASTIC TO PREVENT CONCRETE FROM STICKING TO VALVE CAN LID.
4. VALVE BOX NOT TO REST ON OPERATING ASSEMBLY.
5. OPERATING NUT EXTENSION REQUIRED WHEN VALVE NUT IS DEEPER THAN 4' FROM FINISHED GRADE. SEE STD DWG 403.
6. CENTER VALVE BOX ON AXIS OF OPERATING NUT.
7. ORIENT GEAR OPERATOR TO CENTERLINE SIDE IN ROADWAYS.
8. BACKFILL WITH 5 SACK (3000 PSI) CONCRETE CEMENT SLOPED AT MIN. 2% (MAX. 4%) TO FINISH GRADE. FINISH CONCRETE IN A GOOD WORKMAN LIKE FASHION WITH BROOMED FINISH AND MINIMAL SPILLAGE ONTO SURROUND ASPHALT. TAPE AND TARP ASPHALT IF NEEDED. CLEAN UP ANY SPILLAGE ON ASPHALT AND VALVE CAN LID.
9. PROTECT FROM TRAFFIC LOADING FOR A MIN. OF 7 DAYS.

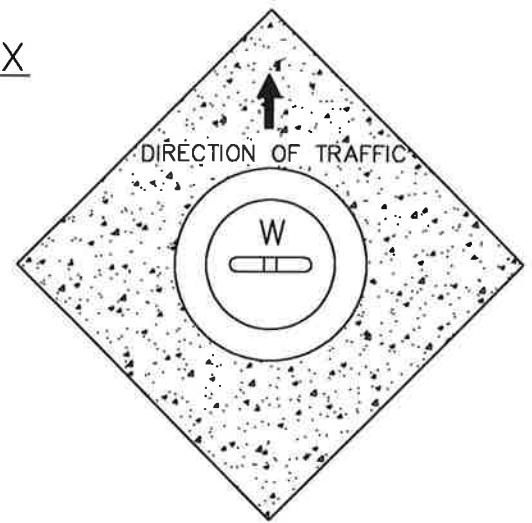

CONCRETE PAD



ENGINEERING DEPARTMENT
500 S.W. DORION AVENUE
PENDLETON, OREGON 97801
VOICE: (541) 966-0203
FAX: (541) 966-0251

APPROVED BY

[Signature]

FEBRUARY 2019
APPROVAL DATE


REVISED DATE

BURIED VALVE AND BOX ADJUSTMENT

NO SCALE

DWG NO.

402

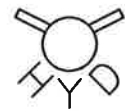

EXISTING FIRE HYDRANTS. CITY TO RELOCATE OR REPLACE AHEAD OF PROJECT IF NECESSARY. (TYP)



EXISTING WATER VALVE. CITY TO REMOVE AHEAD OF PROJECT. CONTRACTOR TO RAISE NEW WATER VALVES TO FINISH GRADE. (TYP)



EXISTING WATER LINES. CITY TO REPLACE AHEAD OF PROJECT (TYP)



EXISTING WATER METER BOXES. CITY TO RELOCATE. CONTRACTOR TO RAISE VALVE BOX TO FINISH GRADE. (TYP)



EXISTING SEWER CLEAN-OUT. CONTRACTOR TO RAISE SEWER CLEAN-OUT BOX TO FINISH GRADE. (TYP)



EXISTING STORM SEWER MANHOLE. CONTRACTOR TO RAISE STORM MANHOLE TO FINISH GRADE. (TYP)



EXISTING STORM SEWER LINES. CITY TO REPLACE AHEAD OF PROJECT (TYP)



EXISTING SANITARY SEWER MANHOLE. CONTRACTOR TO RAISE SANITARY SEWER MANHOLE TO FINISH GRADE. (TYP)



EXISTING SANITARY SEWER LINES



EXISTING GAS LINES (APPROXIMATE)



EXISTING COMMUNICATION LINES (APPROXIMATE)



EXISTING POWER POLE AND GUY ANCHOR. POLES AND ANCHORS TO BE RELOCATED BY PACIFIC POWER AHEAD OF THE PROJECT. (TYP)



EXISTING COMMUNICATION POLE AND GUY ANCHOR. POLES AND ANCHORS TO BE RELOCATED BY CENTURYLINK AHEAD OF THE PROJECT. (TYP)



EXISTING COMMUNICATION VAULT OR PEDESTAL (TYP)



EXISTING OR OLD STORM SEWER CATCH BASIN (TYP), MAY HAVE BEEN REMOVED BY CITY PRIOR TO PROJECT.



NEW STORM SEWER CATCH BASIN (TYP). CITY INSTALLED PRIOR TO PROJECT. CONTRACTOR TO RAISE TO FINISH GRADE.



NEW STORM SEWER MANHOLE. CONTRACTOR TO RAISE STORM MANHOLE TO FINISH GRADE. (TYP)



NEW STORM SEWER LINES. CITY TO INSTALL AHEAD OF PROJECT. (TYP)



NEW WATER LINES. CITY TO INSTALL AHEAD OF PROJECT. (TYP)

0+00



ALIGNMENTS (TYP)



EXISTING STREET SIGNS. CONTRACTOR TO WORK WITH CITY PROJECT MANAGER FOR LOCATIONS OF NEW OR REPLACEMENT SIGNS. (TYP)



8.3% MAX. RUNNING SLOPE. 2.0% MAX. CROSS SLOPE



TRUNCATED DOMES



ADA RAMP LANDING. 2.0% MAX. RUNNING SLOPE. 2.0% MAX. CROSS SLOPE

General Notes

BAR IS ONE INCH ON ORIGINAL DRAWING.
IF NOT ONE INCH ON THIS SHEET, ADJUST SCALE ACCORDINGLY.



RENEWAL: 06/30/2022
SIGNED: MAY 06 2022


No.	Revision/Issue	Date

Firm Name and Address
CITY OF PENDLETON
ENGINEERING DEPT
500 SW DORION AVE.
PENDLETON, OR 97801
(541) 966-0203

Project Name and Address
SE BYERS AVENUE
RECONSTRUCTION PROJECT

LEGEND

Project	SE BYERS AVENUE	Sheet	1
Date	DECEMBER 2021		
Scale			

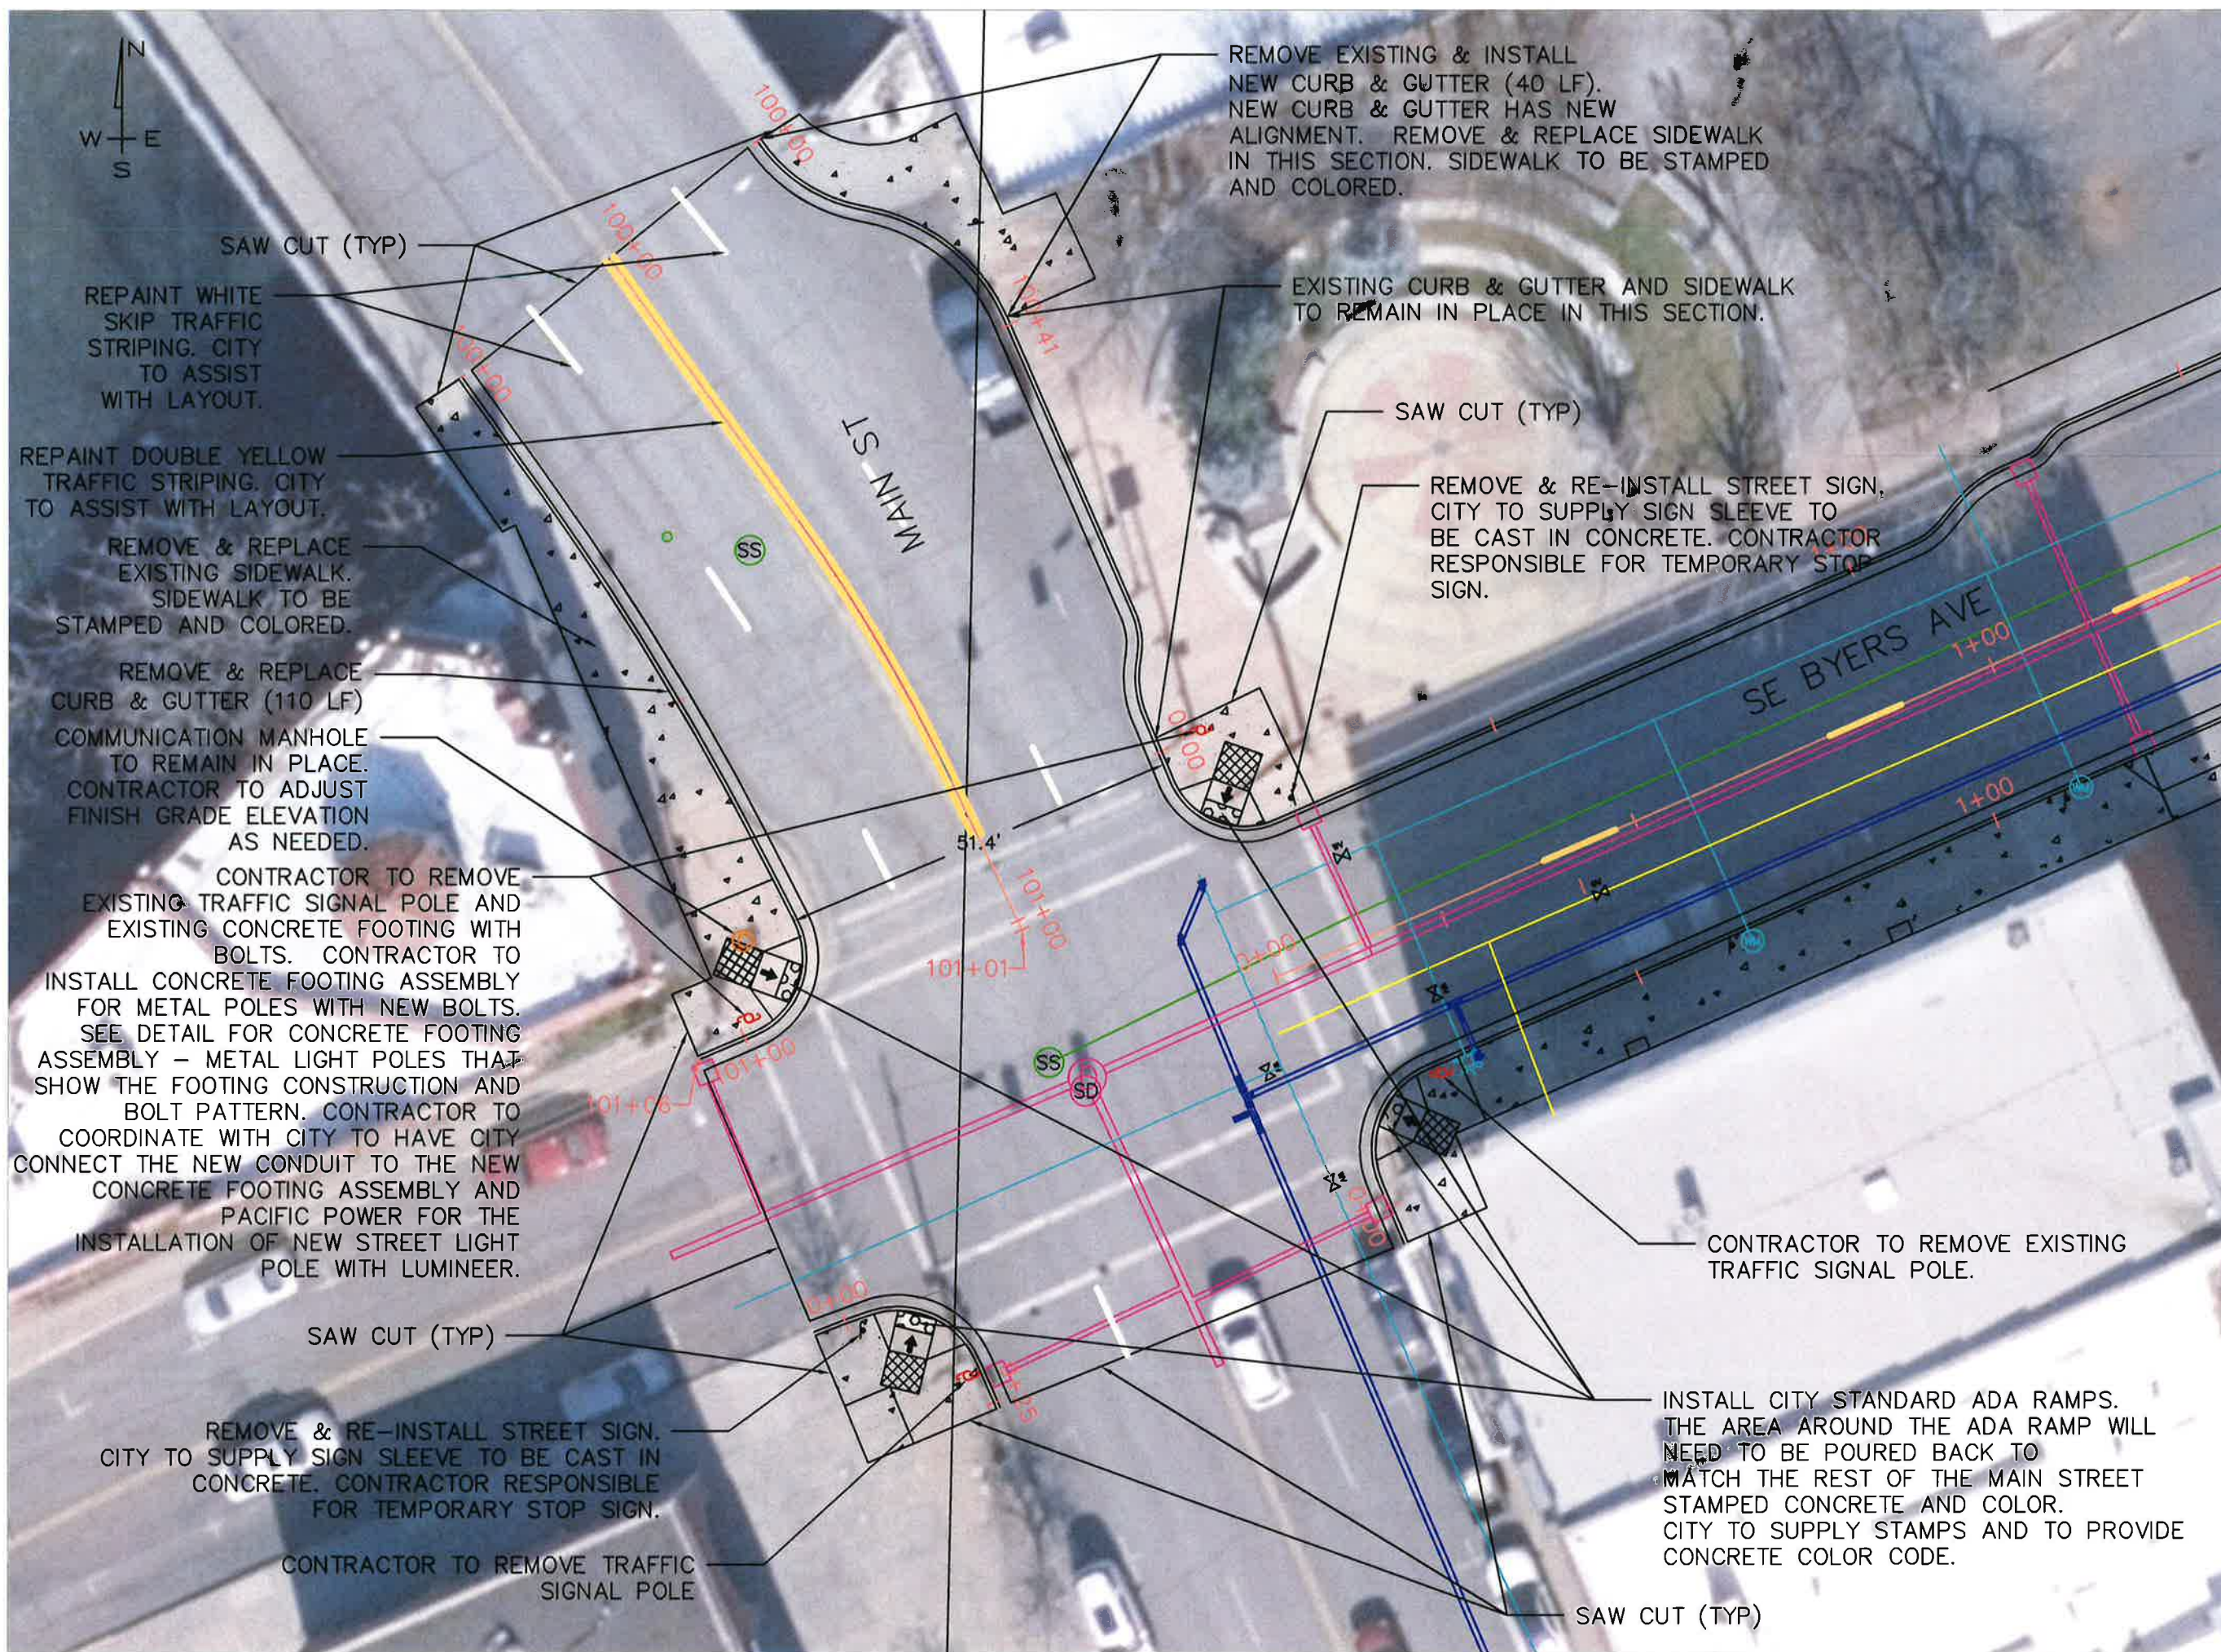

REMOVE EXISTING & INSTALL NEW CURB & GUTTER (40 LF). NEW CURB & GUTTER HAS NEW ALIGNMENT. REMOVE & REPLACE SIDEWALK IN THIS SECTION. SIDEWALK TO BE STAMPED AND COLORED.

EXISTING CURB & GUTTER AND SIDEWALK TO REMAIN IN PLACE IN THIS SECTION.

SAW CUT (TYP)

REMOVE & RE-INSTALL STREET SIGN, CITY TO SUPPLY SIGN SLEEVE TO BE CAST IN CONCRETE. CONTRACTOR RESPONSIBLE FOR TEMPORARY STOP SIGN.

SE BYERS AVE

MAIN ST



SAW CUT (TYP)

REPAINT WHITE SKIP TRAFFIC STRIPING. CITY TO ASSIST WITH LAYOUT.

REPAINT DOUBLE YELLOW TRAFFIC STRIPING. CITY TO ASSIST WITH LAYOUT.

REMOVE & REPLACE EXISTING SIDEWALK. SIDEWALK TO BE STAMPED AND COLORED.

REMOVE & REPLACE CURB & GUTTER (110 LF) COMMUNICATION MANHOLE TO REMAIN IN PLACE. CONTRACTOR TO ADJUST FINISH GRADE ELEVATION AS NEEDED.

CONTRACTOR TO REMOVE EXISTING TRAFFIC SIGNAL POLE AND EXISTING CONCRETE FOOTING WITH BOLTS. CONTRACTOR TO INSTALL CONCRETE FOOTING ASSEMBLY FOR METAL POLES WITH NEW BOLTS. SEE DETAIL FOR CONCRETE FOOTING ASSEMBLY - METAL LIGHT POLES THAT SHOW THE FOOTING CONSTRUCTION AND BOLT PATTERN. CONTRACTOR TO COORDINATE WITH CITY TO HAVE CITY CONNECT THE NEW CONDUIT TO THE NEW CONCRETE FOOTING ASSEMBLY AND PACIFIC POWER FOR THE INSTALLATION OF NEW STREET LIGHT POLE WITH LUMINEER.

SAW CUT (TYP)

REMOVE & RE-INSTALL STREET SIGN. CITY TO SUPPLY SIGN SLEEVE TO BE CAST IN CONCRETE. CONTRACTOR RESPONSIBLE FOR TEMPORARY STOP SIGN.

CONTRACTOR TO REMOVE TRAFFIC SIGNAL POLE

CONTRACTOR TO REMOVE EXISTING TRAFFIC SIGNAL POLE.

INSTALL CITY STANDARD ADA RAMP. THE AREA AROUND THE ADA RAMP WILL NEED TO BE POURED BACK TO MATCH THE REST OF THE MAIN STREET STAMPED CONCRETE AND COLOR. CITY TO SUPPLY STAMPS AND TO PROVIDE CONCRETE COLOR CODE.

SAW CUT (TYP)

General Notes
CITY TO HAVE NEW WATER LINE AND STORM SYSTEM INSTALLED PRIOR TO START OF PROJECT.

BAR IS ONE INCH ON ORIGINAL DRAWING.
0 1" IF NOT ONE INCH ON THIS SHEET, ADJUST SCALE ACCORDINGLY.




RENEWAL: 06/30/2022
SIGNED: MAY 11 2022

No.	Revision/Issue	Date

Firm Name and Address
CITY OF PENDLETON
ENGINEERING DEPT
500 SW DORION AVE.
PENDLETON, OR 97801
(541) 966-0203

Project Name and Address
SE BYERS AVENUE
RECONSTRUCTION PROJECT
MAIN STREET & SE BYERS AVENUE INTERSECTION

Project SE BYERS AVENUE	Sheet 2
Date DECEMBER 2021	
Scale 1" = 20'	

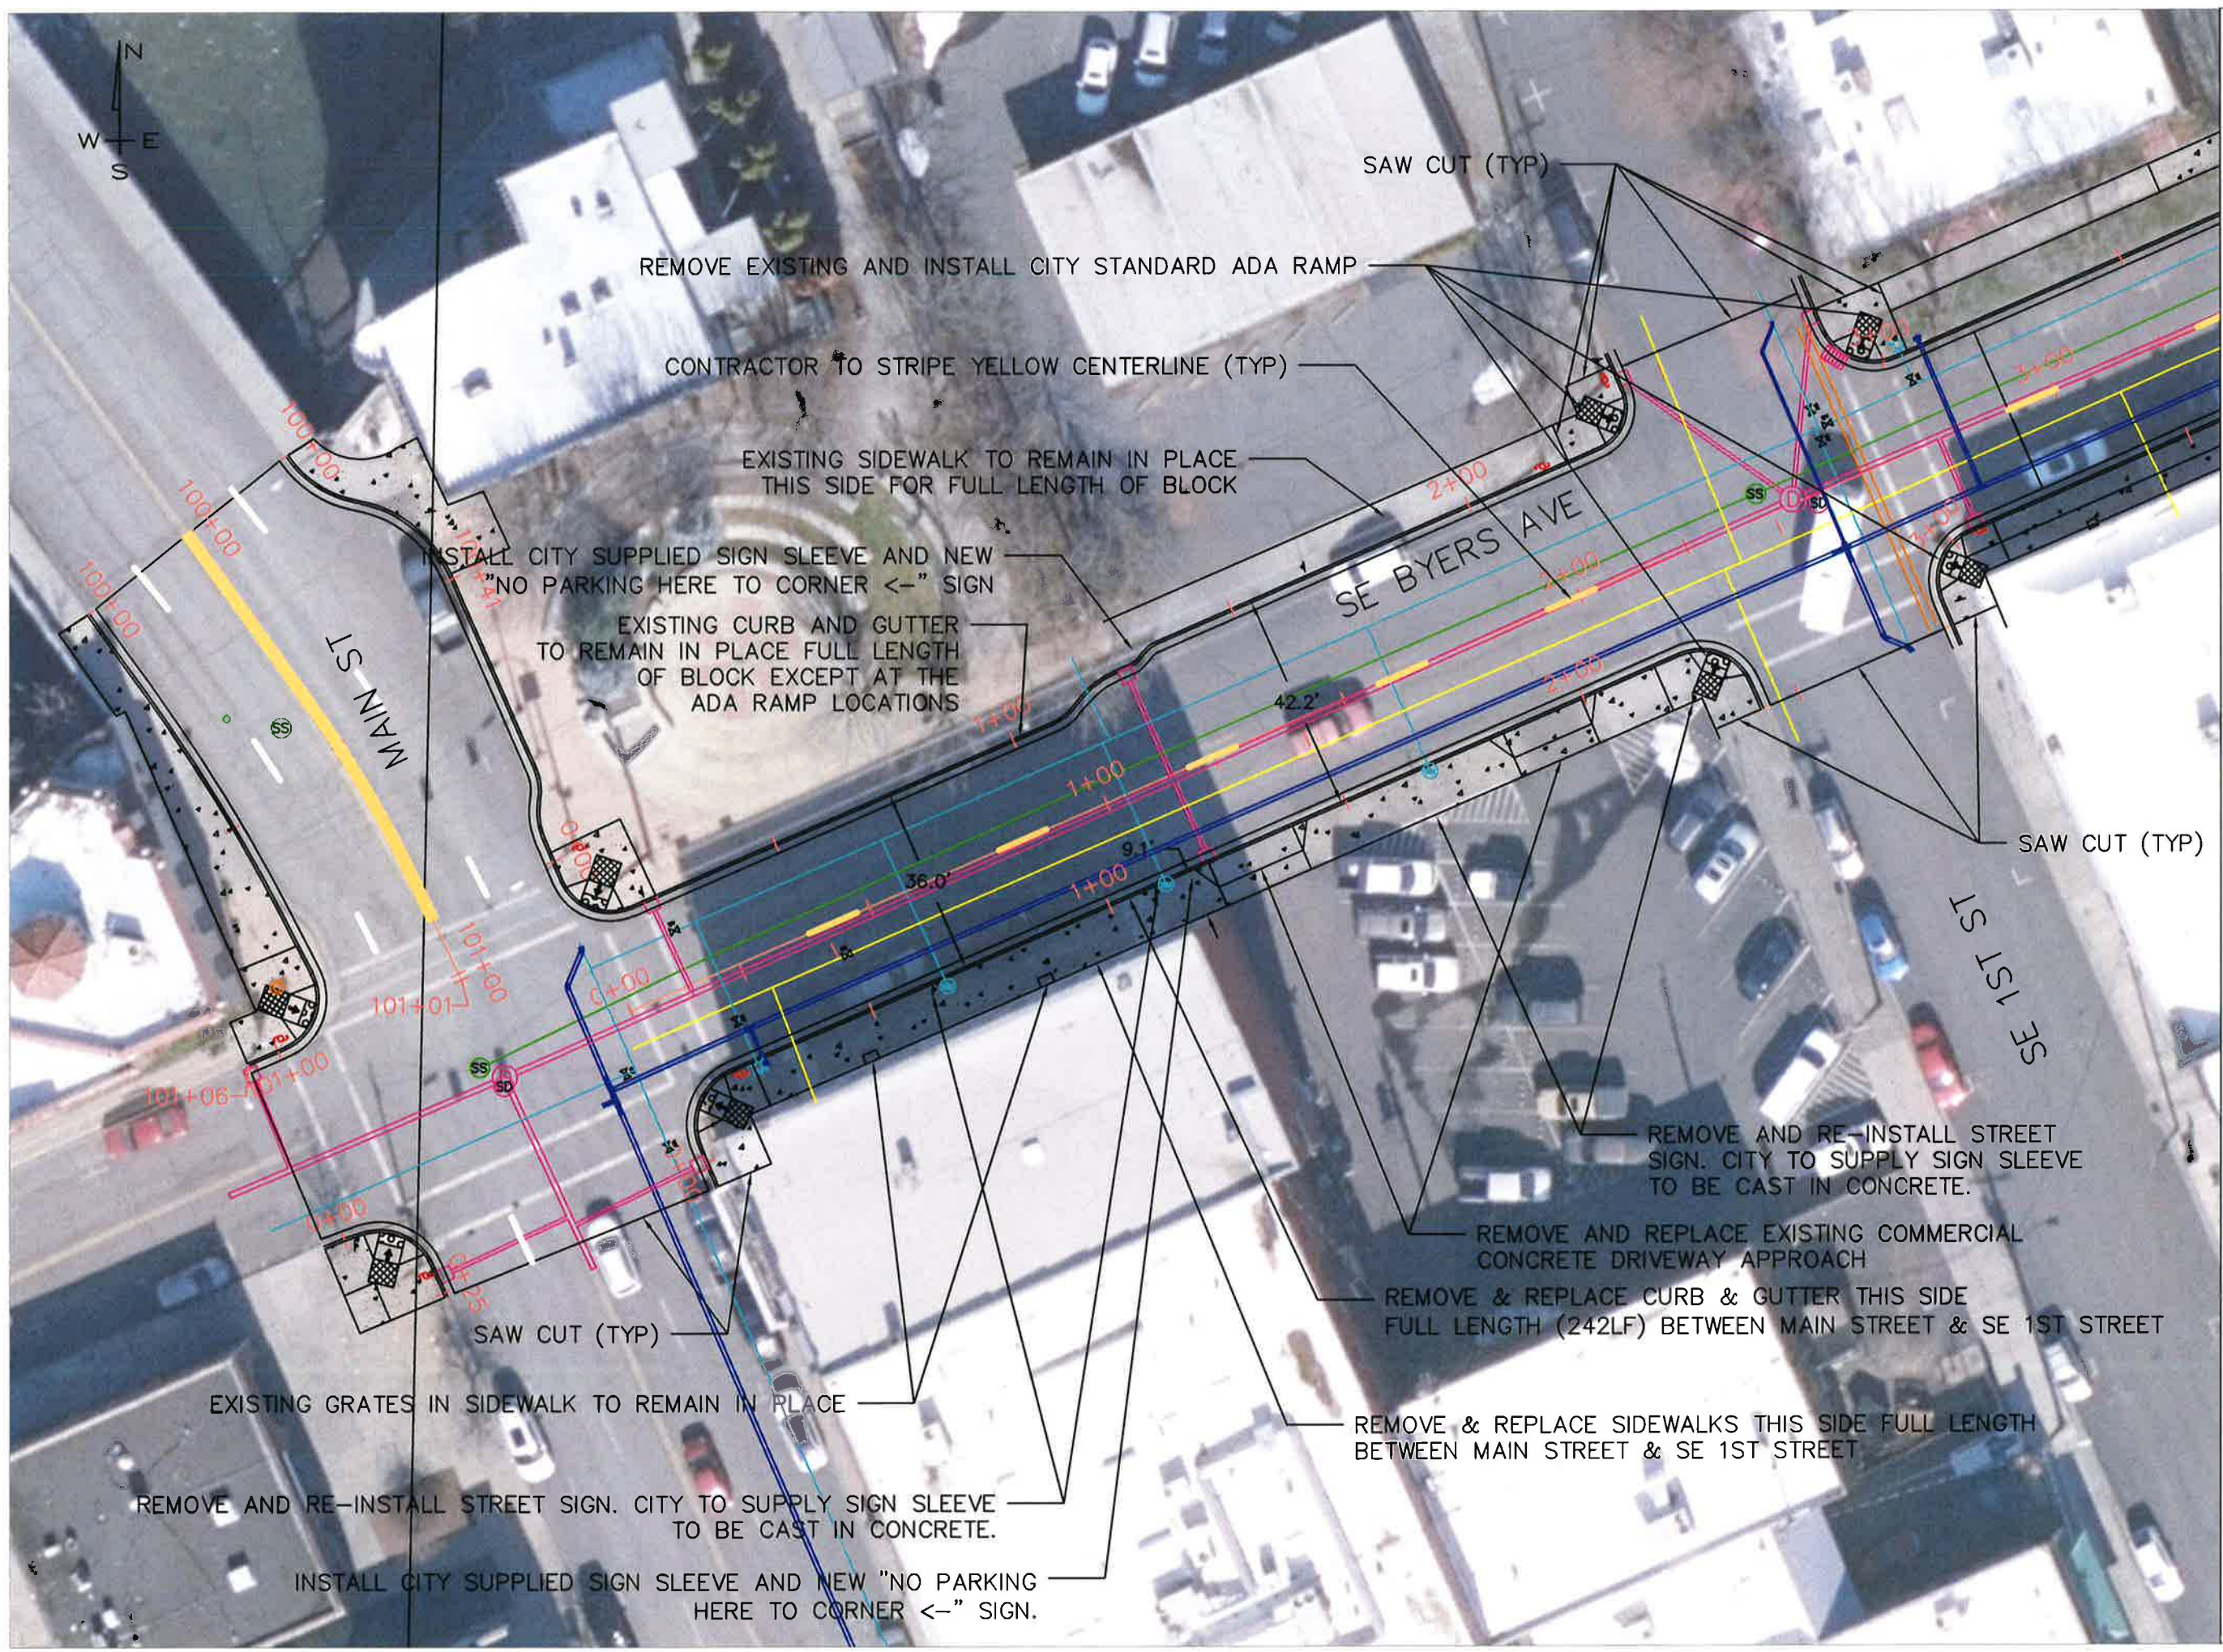

General Notes
 CITY TO HAVE NEW WATER LINE AND STORM SYSTEM INSTALLED PRIOR TO START OF PROJECT.

BAR IS ONE INCH ON ORIGINAL DRAWING.
 0 1"
 IF NOT ONE INCH ON THIS SHEET, ADJUST SCALE ACCORDINGLY.




RENEWAL: 06/30/2022
 SIGNED: MAY 06 2022

No.	Revision/Issue	Date

Firm Name and Address
 CITY OF PENDLETON
 ENGINEERING DEPT
 500 SW DORION AVE.
 PENDLETON, OR 97801
 (541) 966-0203

Project Name and Address
 SE BYERS AVENUE
 RECONSTRUCTION PROJECT
 MAIN STREET TO SE 1ST STREET

Project SE BYERS AVENUE	Sheet 3
Date DECEMBER 2021	
Scale 1" = 30'	

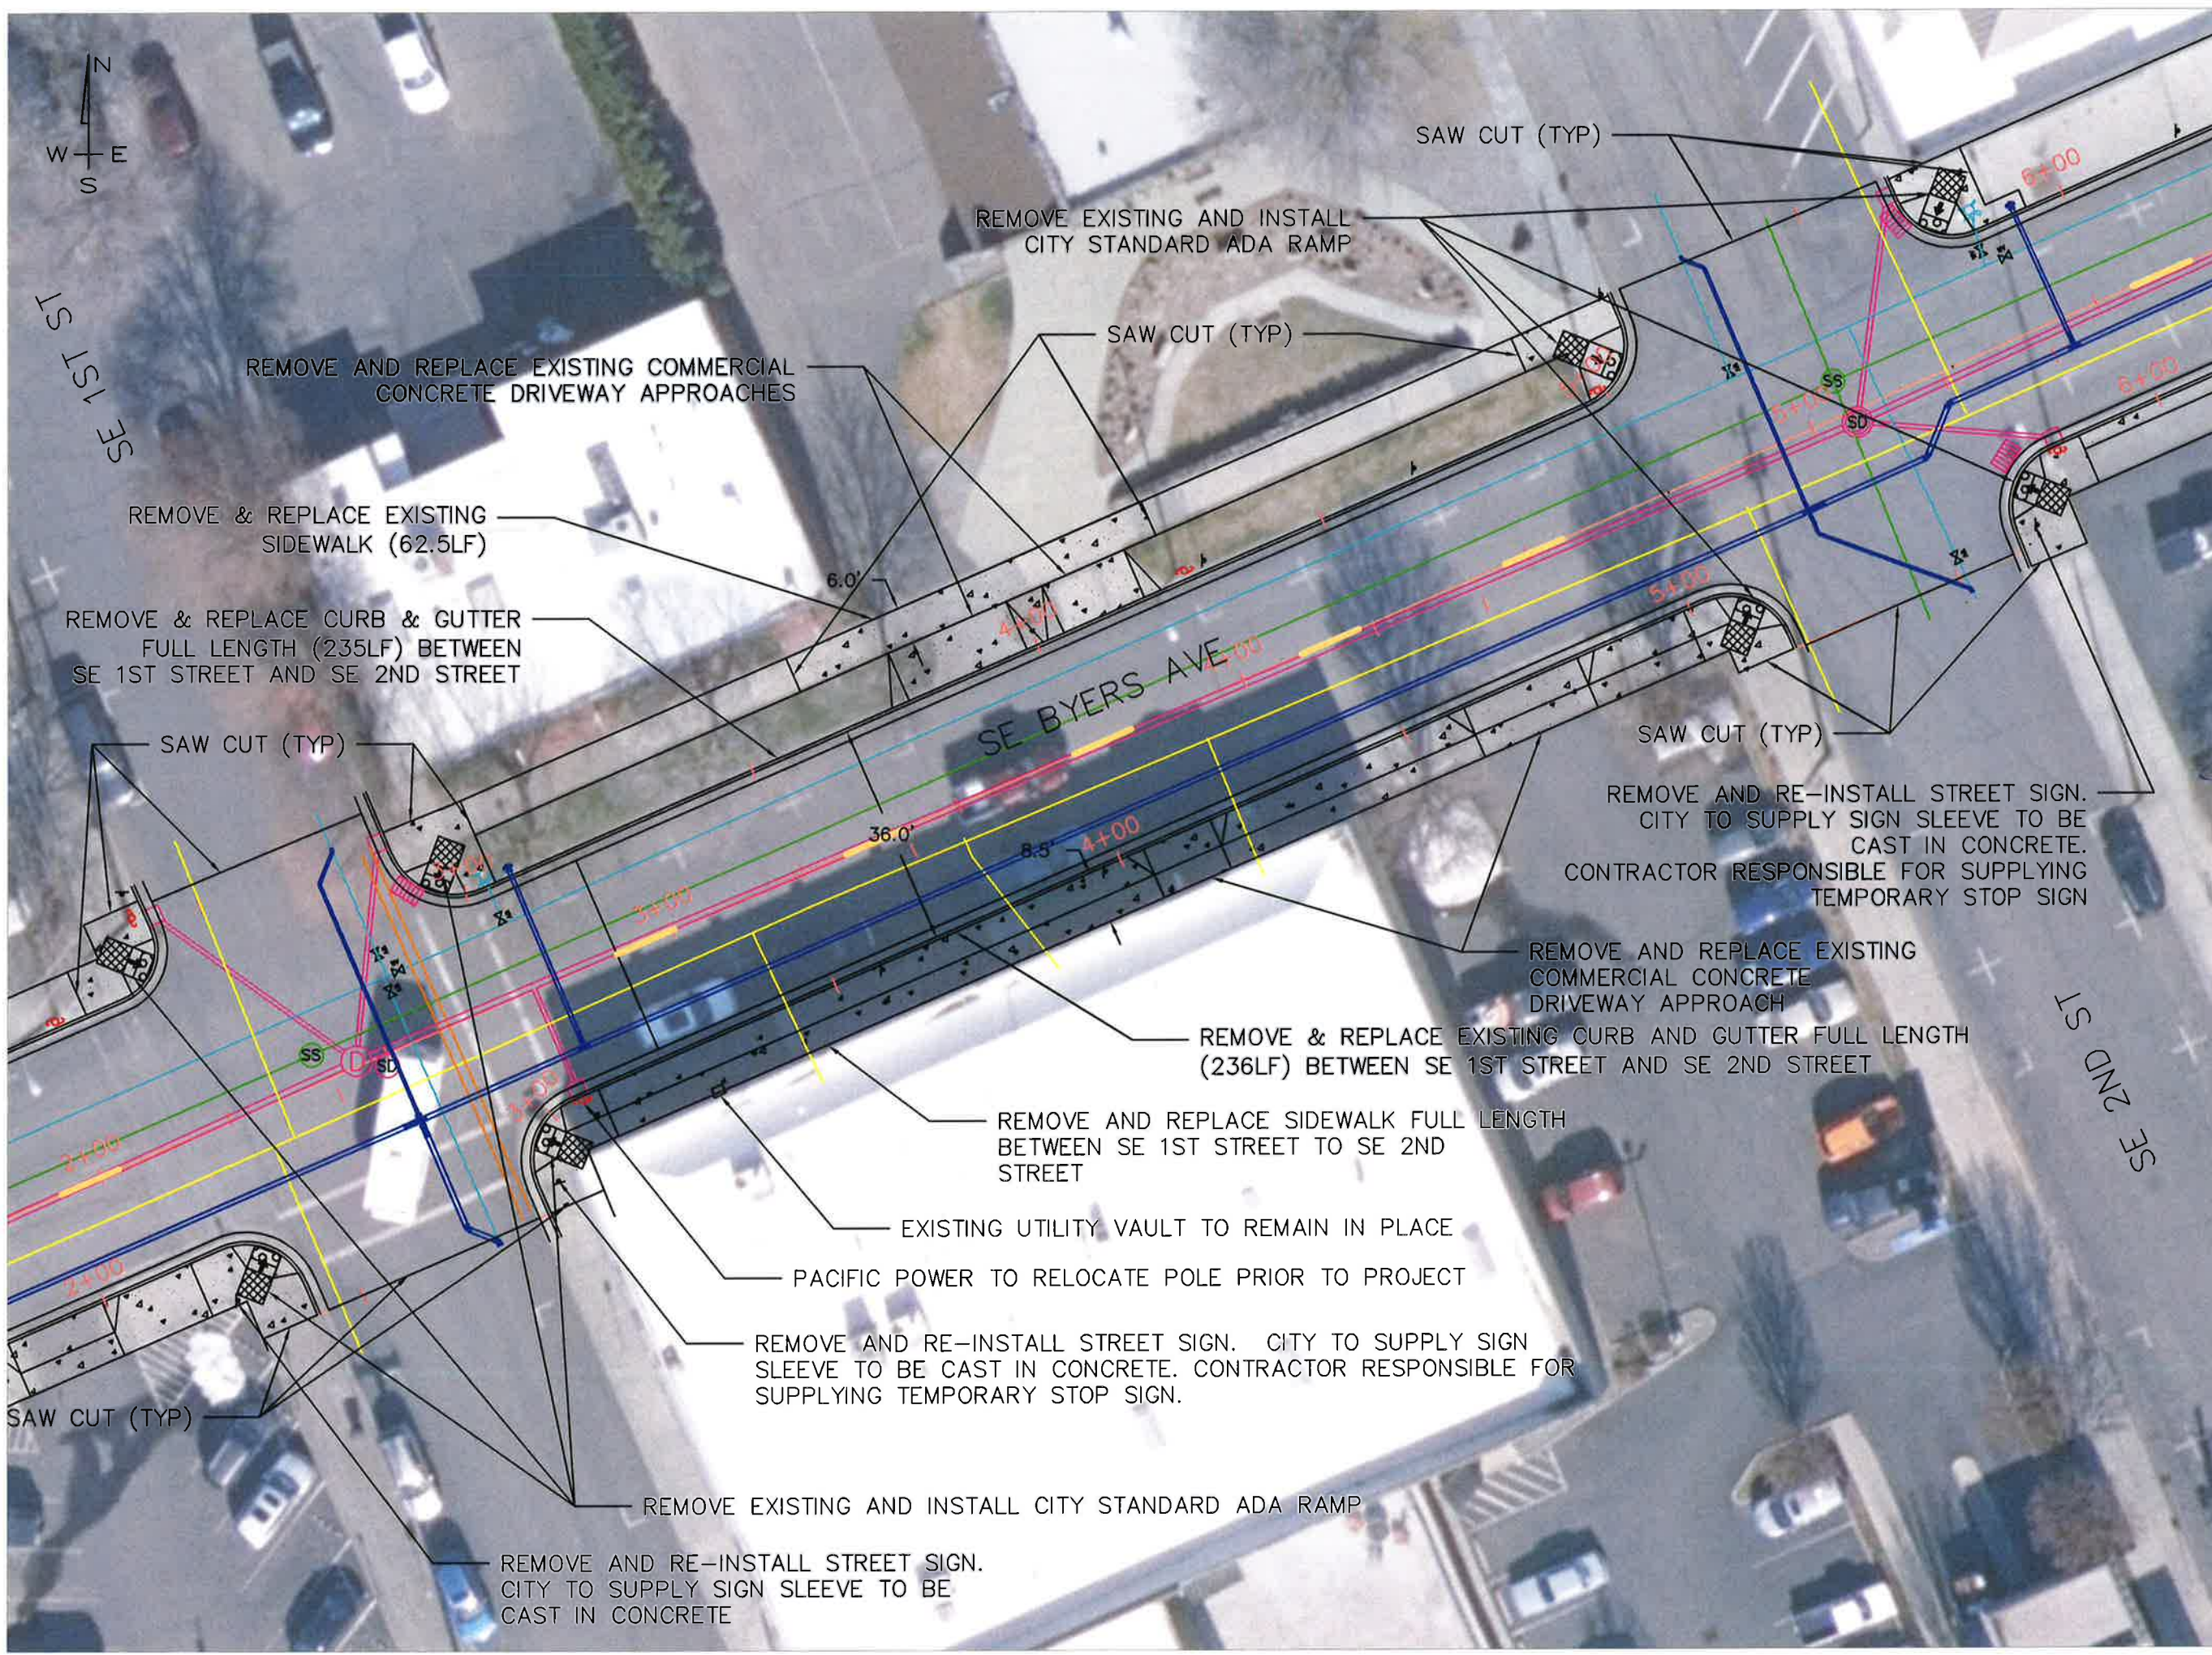

General Notes
 CITY TO HAVE NEW WATER LINE AND STORM SYSTEM INSTALLED PRIOR TO START OF PROJECT.

BAR IS ONE INCH ON ORIGINAL DRAWING.
 0 1" IF NOT ONE INCH ON THIS SHEET, ADJUST SCALE ACCORDINGLY.




RENEWAL: 06/30/2022
 SIGNED: MAY 06 2022

No.	Revision/Issue	Date

Firm Name and Address
 CITY OF PENDLETON
 ENGINEERING DEPT
 500 SW DORION AVE.
 PENDLETON, OR 97801
 (541) 966-0203

Project Name and Address
 SE BYERS AVENUE
 RECONSTRUCTION PROJECT
 SE 1ST ST. TO SE 2ND ST.

Project SE BYERS AVENUE	Sheet 4
Date DECEMBER 2021	
Scale 1" = 25'	

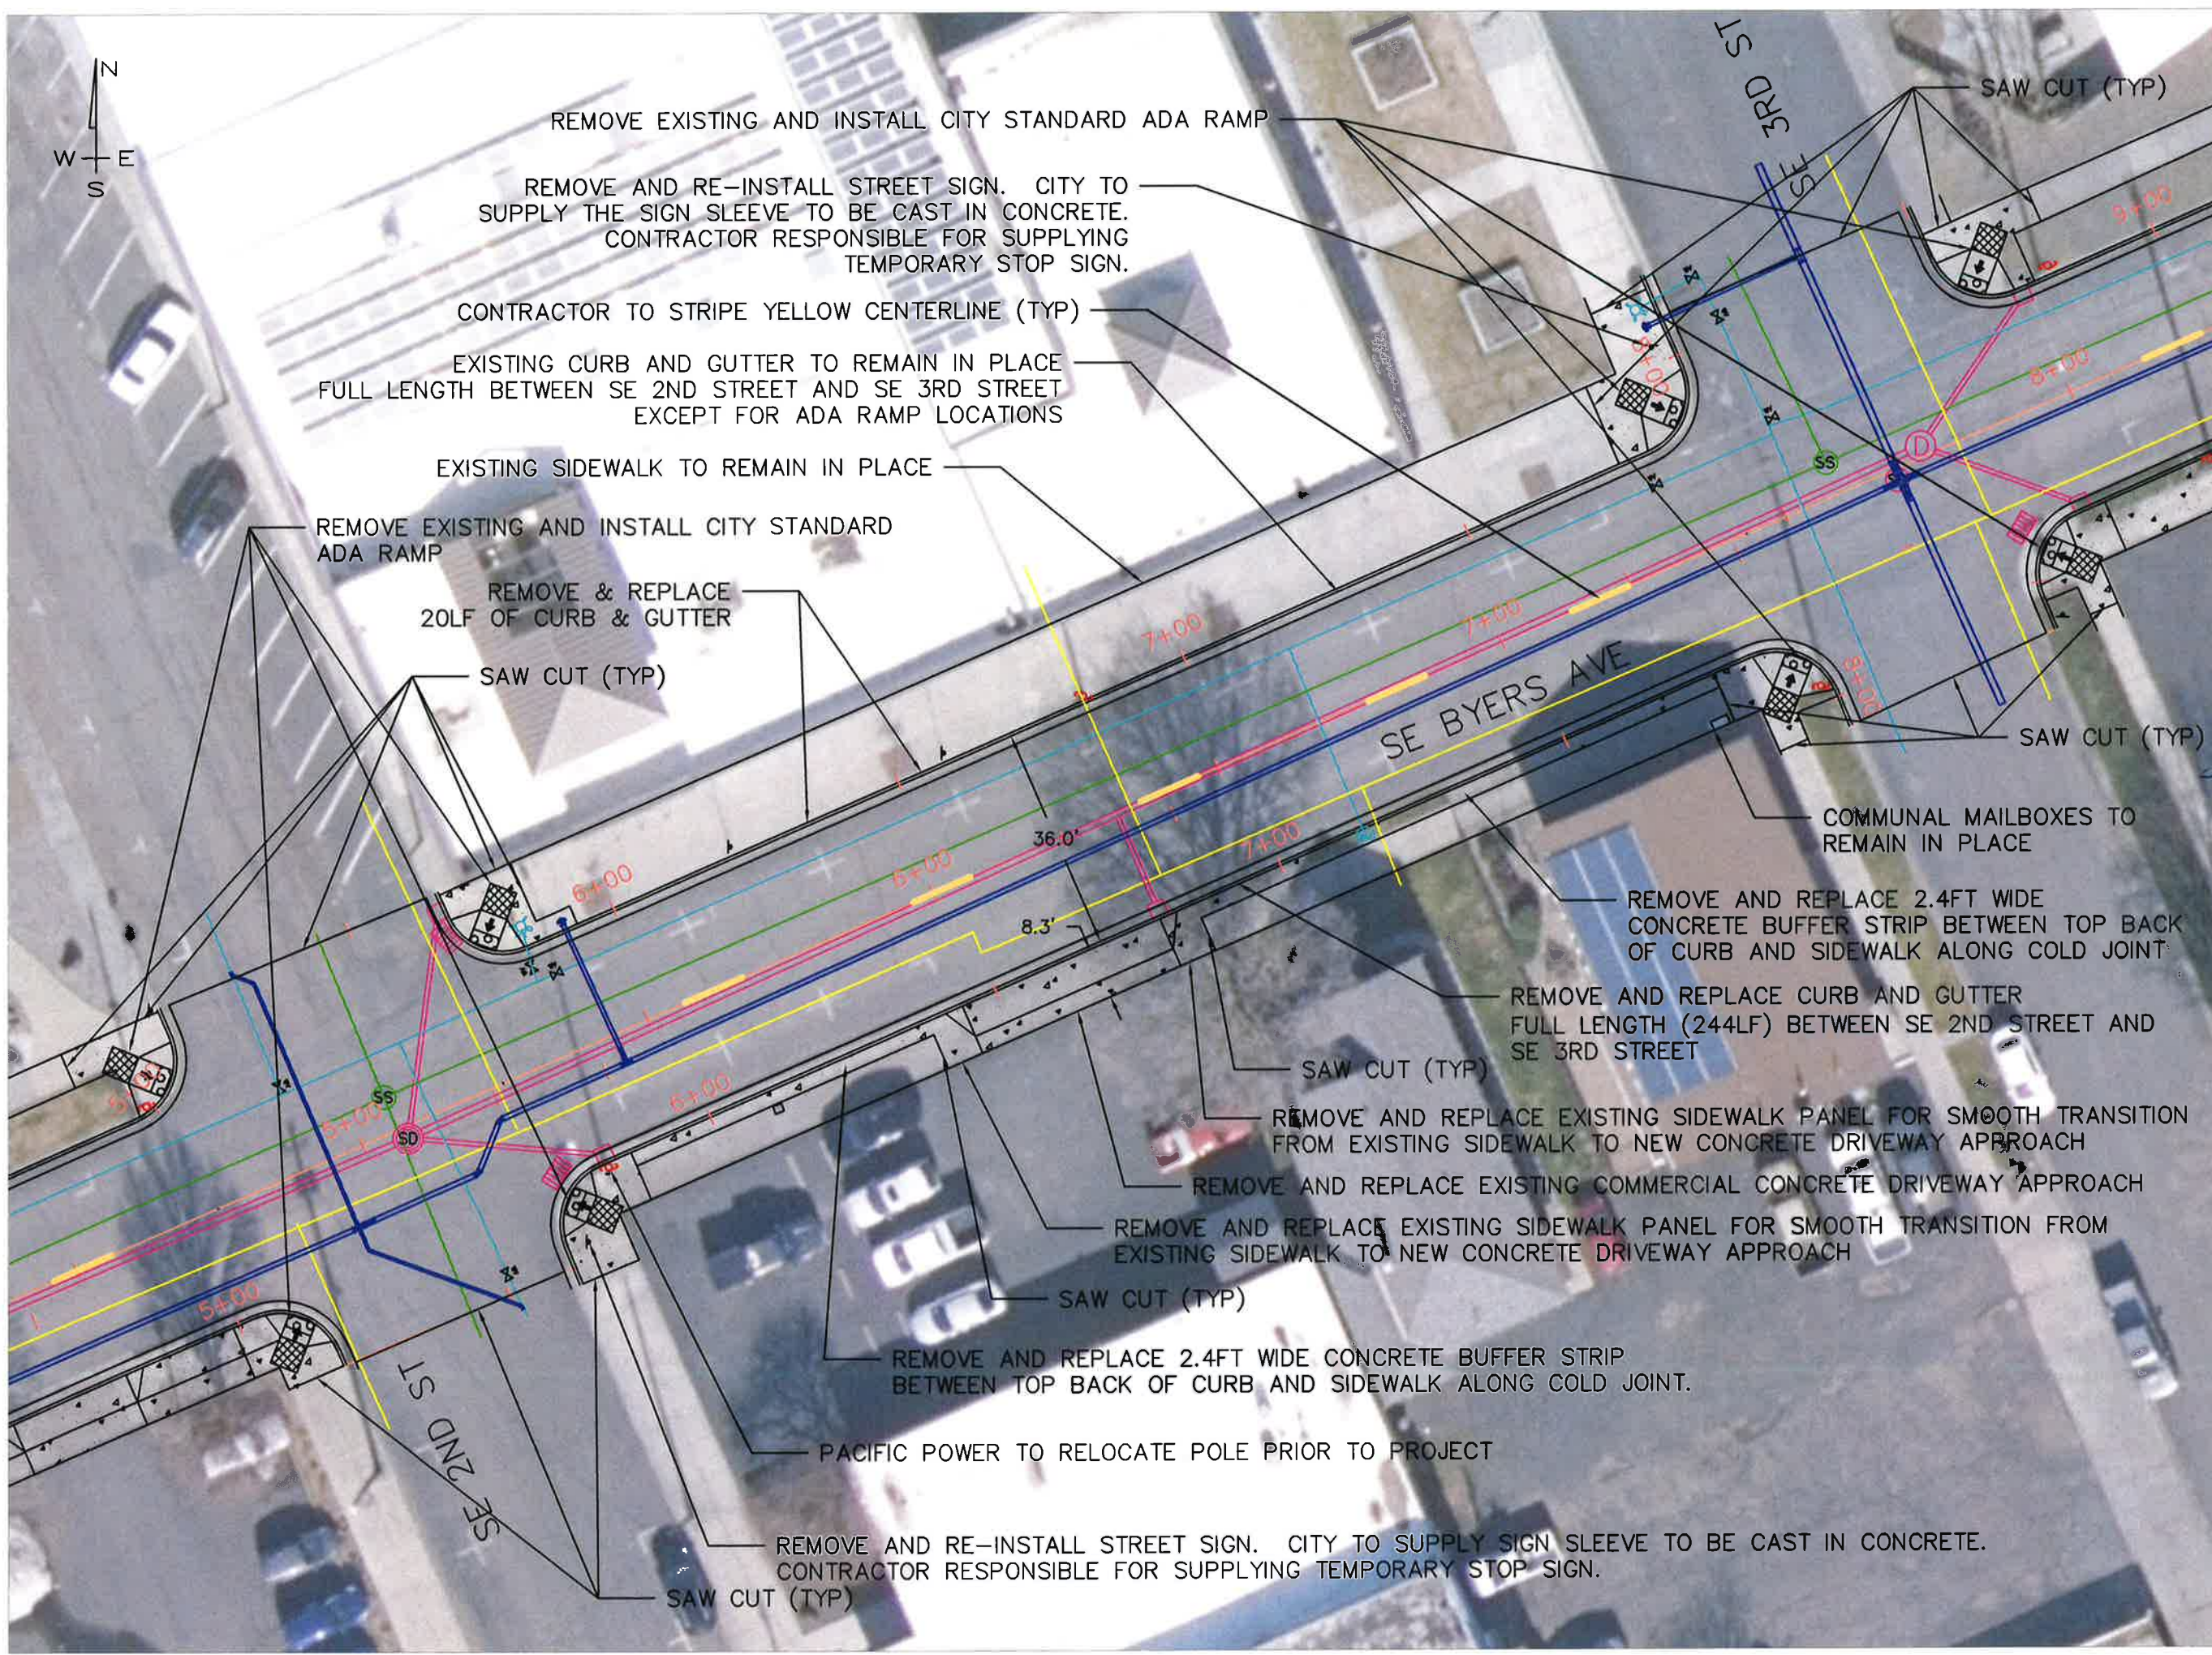

REMOVE EXISTING AND INSTALL CITY STANDARD ADA RAMP

REMOVE AND RE-INSTALL STREET SIGN. CITY TO SUPPLY THE SIGN SLEEVE TO BE CAST IN CONCRETE. CONTRACTOR RESPONSIBLE FOR SUPPLYING TEMPORARY STOP SIGN.

CONTRACTOR TO STRIPE YELLOW CENTERLINE (TYP)

EXISTING CURB AND GUTTER TO REMAIN IN PLACE FULL LENGTH BETWEEN SE 2ND STREET AND SE 3RD STREET EXCEPT FOR ADA RAMP LOCATIONS

EXISTING SIDEWALK TO REMAIN IN PLACE

REMOVE EXISTING AND INSTALL CITY STANDARD ADA RAMP

REMOVE & REPLACE 20LF OF CURB & GUTTER

SAW CUT (TYP)

SE BYERS AVE

SAW CUT (TYP)

COMMUNAL MAILBOXES TO REMAIN IN PLACE

REMOVE AND REPLACE 2.4FT WIDE CONCRETE BUFFER STRIP BETWEEN TOP BACK OF CURB AND SIDEWALK ALONG COLD JOINT

REMOVE AND REPLACE CURB AND GUTTER FULL LENGTH (244LF) BETWEEN SE 2ND STREET AND SE 3RD STREET

SAW CUT (TYP)

REMOVE AND REPLACE EXISTING SIDEWALK PANEL FOR SMOOTH TRANSITION FROM EXISTING SIDEWALK TO NEW CONCRETE DRIVEWAY APPROACH

REMOVE AND REPLACE EXISTING COMMERCIAL CONCRETE DRIVEWAY APPROACH

REMOVE AND REPLACE EXISTING SIDEWALK PANEL FOR SMOOTH TRANSITION FROM EXISTING SIDEWALK TO NEW CONCRETE DRIVEWAY APPROACH

SAW CUT (TYP)

REMOVE AND REPLACE 2.4FT WIDE CONCRETE BUFFER STRIP BETWEEN TOP BACK OF CURB AND SIDEWALK ALONG COLD JOINT.

PACIFIC POWER TO RELOCATE POLE PRIOR TO PROJECT

REMOVE AND RE-INSTALL STREET SIGN. CITY TO SUPPLY SIGN SLEEVE TO BE CAST IN CONCRETE. CONTRACTOR RESPONSIBLE FOR SUPPLYING TEMPORARY STOP SIGN.

SAW CUT (TYP)

General Notes

CITY TO HAVE NEW WATER LINE AND STORM SYSTEM INSTALLED PRIOR TO START OF PROJECT.

BAR IS ONE INCH ON ORIGINAL DRAWING.
 0 1" IF NOT ONE INCH ON THIS SHEET, ADJUST SCALE ACCORDINGLY.




RENEWAL: 06/30/2022
 SIGNED: MAY 06 2022

No.	Revision/Issue	Date

Firm Name and Address
 CITY OF PENDLETON
 ENGINEERING DEPT
 500 SW DORION AVE.
 PENDLETON, OR 97801
 (541) 966-0203

Project Name and Address
 SE BYERS AVENUE
 RECONSTRUCTION PROJECT
 SE 2ND ST. TO SE 3RD ST.

Project SE BYERS AVENUE	Sheet 5
Date DECEMBER 2021	
Scale 1" = 25'	

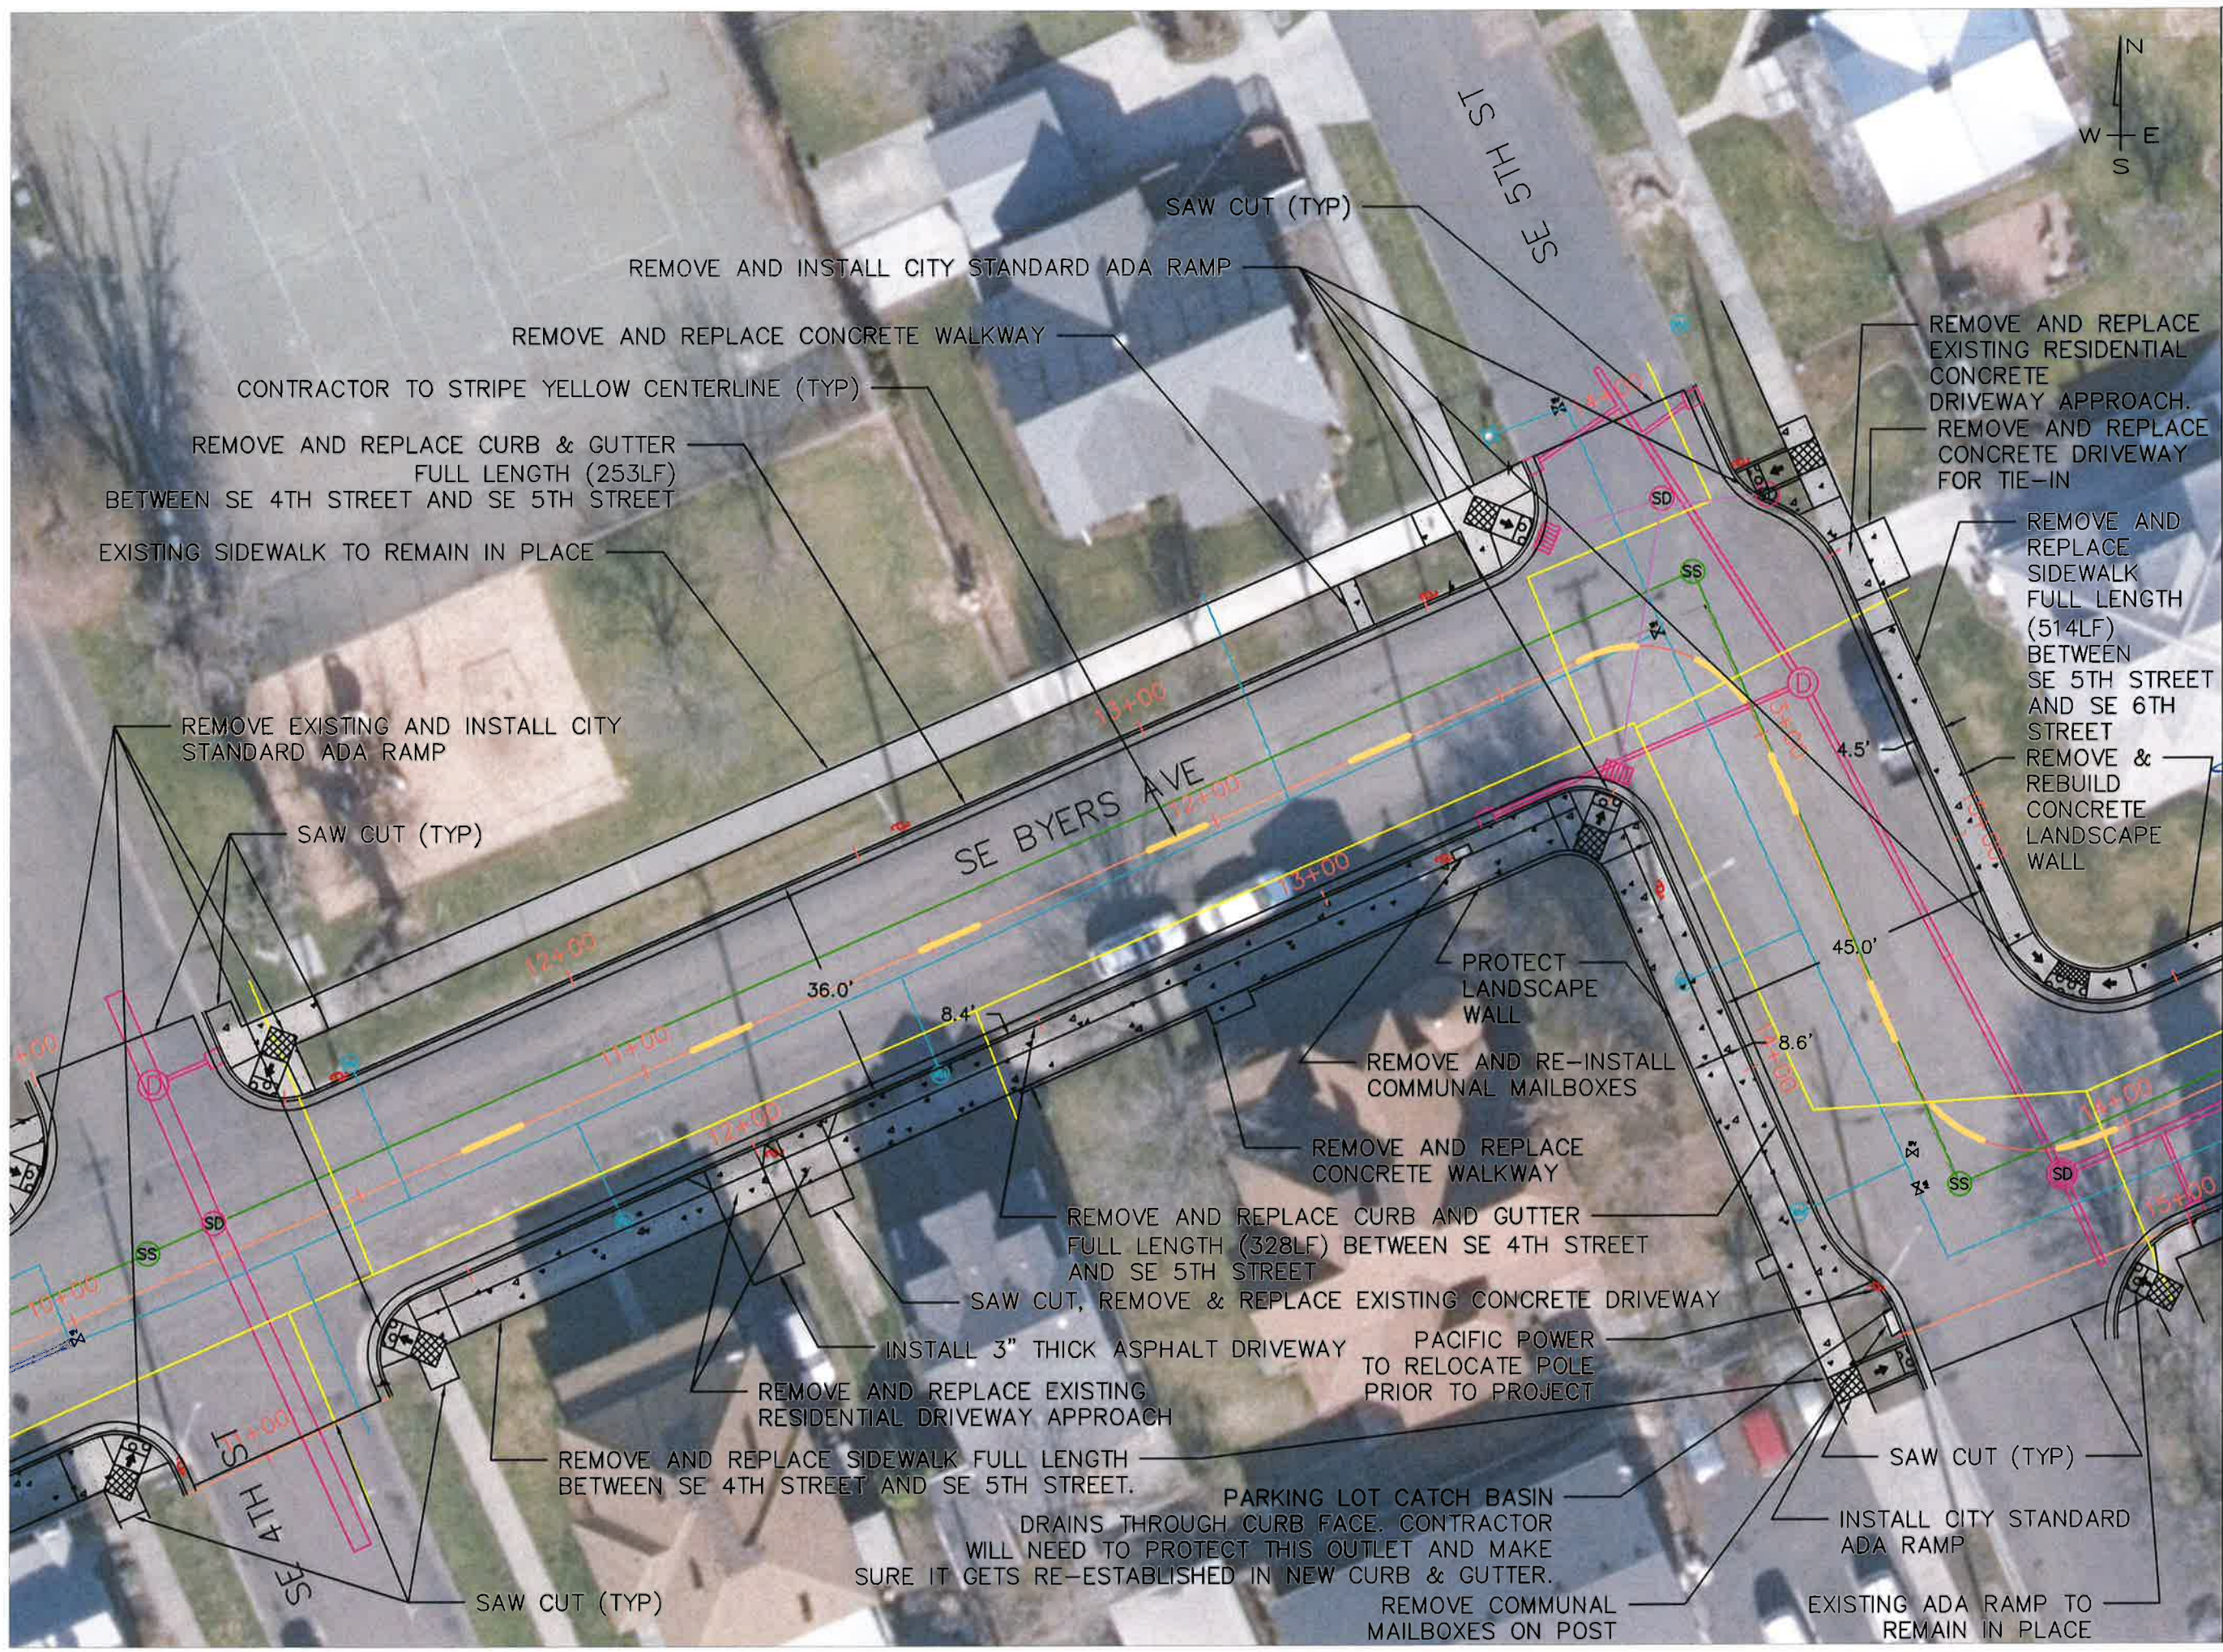

General Notes
 CITY TO HAVE NEW STORM SYSTEM INSTALLED PRIOR TO START OF PROJECT.

BAR IS ONE INCH ON ORIGINAL DRAWING.
 0 1" IF NOT ONE INCH ON THIS SHEET, ADJUST SCALE ACCORDINGLY.



RENEWAL: 06/30/2022
 SIGNED: MAY 06 2022

No.	Revision/Issue	Date

Firm Name and Address
 CITY OF PENDLETON
 ENGINEERING DEPT
 500 SW DORION AVE.
 PENDLETON, OR 97801
 (541) 966-0203

Project Name and Address
 SE BYERS AVENUE
 RECONSTRUCTION PROJECT
 SE 4TH ST. TO SE 5TH ST.

Project SE BYERS AVENUE	Sheet 7
Date DECEMBER 2021	
Scale 1" = 25'	



REMOVE EXISTING AND INSTALL CITY STANDARD ADA RAMP

REMOVE EXISTING SIDEWALK AND BACKFILL OLD SIDEWALK AREA WITH DIRT AND GRASS SEED

REMOVE AND REPLACE SIDEWALK FULL LENGTH BETWEEN SE 5TH STREET AND SE 6TH STREET

REMOVE AND REPLACE CURB AND GUTTER FULL LENGTH (514LF) BETWEEN SE 5TH STREET AND SE 6TH STREET

REMOVE TREE AND REMOVE/GRIND TREE STUMP

SAW CUT, REMOVE & REPLACE CONCRETE LANDSCAPE WALL BEHIND SIDEWALK. CONTRACTOR NEEDS TO PROTECT EXISTING WOOD PICKET FENCE.

SAW CUT & REMOVE AND REPLACE EXISTING CONCRETE WALKWAY

SAW CUT & REMOVE AND REPLACE EXISTING RESIDENTIAL DRIVEWAY APPROACH

SAW CUT & REMOVE AND REPLACE EXISTING CONCRETE DRIVEWAY FOR TIE-IN

SAW CUT & REMOVE AND REPLACE EXISTING CONCRETE WALKWAY AND LANDSCAPE WALL

SAW CUT & REMOVE AND REPLACE EXISTING CONCRETE DRIVEWAY FOR TIE-IN

REMOVE AND REPLACE EXISTING RESIDENTIAL CONCRETE DRIVEWAY APPROACH

REMOVE AND REPLACE CONCRETE LANDSCAPE WALL BEHIND SIDEWALK. REMOVE, RELOCATE, AND REBUILD CHAIN LINK FENCE BEHIND NEW LANDSCAPE WALL.

INSTALL 3" THICK ASPHALT DRIVEWAY

REMOVE AND REPLACE WALKWAY

REMOVE & REPLACE EXISTING CONCRETE LANDSCAPE WALL THAT FRONTS EACH PROPERTY.

REMOVE EXISTING AND INSTALL CITY STANDARD ADA RAMP

REMOVE AND REPLACE WALKWAY

SE BYERS AVE

PROTECT ROCK WALL BETWEEN ARROWS

SAW CUT, DISASSEMBLE, & REBUILD ROCK WALL (~55LF)

SAW CUT & REMOVE AND REPLACE EXISTING CONCRETE WALKWAY

CONTRACTOR TO STRIPE YELLOW CENTERLINE (TYP)

SAW CUT & REMOVE AND REPLACE EXISTING CONCRETE DRIVEWAY FOR TIE-IN

REMOVE AND REPLACE EXISTING RESIDENTIAL CONCRETE DRIVEWAY APPROACH

SAW CUT & REMOVE AND REPLACE EXISTING CONCRETE WALKWAY

SAW CUT & REMOVE AND REPLACE CONCRETE WHEEL TRACK DRIVEWAY

REMOVE AND REPLACE EXISTING RESIDENTIAL CONCRETE DRIVEWAY APPROACH

SAW CUT & REMOVE AND REPLACE EXISTING CONCRETE WALKWAY

REMOVE AND REPLACE CURB AND GUTTER FULL LENGTH (378LF) BETWEEN SE 5TH STREET AND SE 6TH STREET

REMOVE AND REPLACE SIDEWALK FULL LENGTH BETWEEN SE 5TH STREET AND SE 6TH STREET.

CONTRACTOR TO NOTE THAT WATER LINE IS APPROXIMATELY 2FT BELOW EXISTING GRADE IN THIS SECTION

EXISTING ADA RAMP TO REMAIN IN PLACE

SAW CUT (TYP)

SAW CUT (TYP)

SAW CUT (TYP)

SAW CUT (TYP)

SE 6TH ST

SE 5TH ST

General Notes
CITY TO HAVE NEW STORM SYSTEM INSTALLED PRIOR TO START OF PROJECT.

BAR IS ONE INCH ON ORIGINAL DRAWING.
0 1" IF NOT ONE INCH ON THIS SHEET, ADJUST SCALE ACCORDINGLY.



RENEWAL: 06/30/2022
SIGNED: MAY 06 2022


No.	Revision/Issue	Date

Firm Name and Address
CITY OF PENDLETON
ENGINEERING DEPT
500 SW DORION AVE.
PENDLETON, OR 97801
(541) 966-0203

Project Name and Address
SE BYERS AVENUE
RECONSTRUCTION PROJECT

SE 5TH ST. TO SE 6TH ST.

Project SE BYERS AVENUE	Sheet 8
Date DECEMBER 2021	
Scale 1" = 30'	

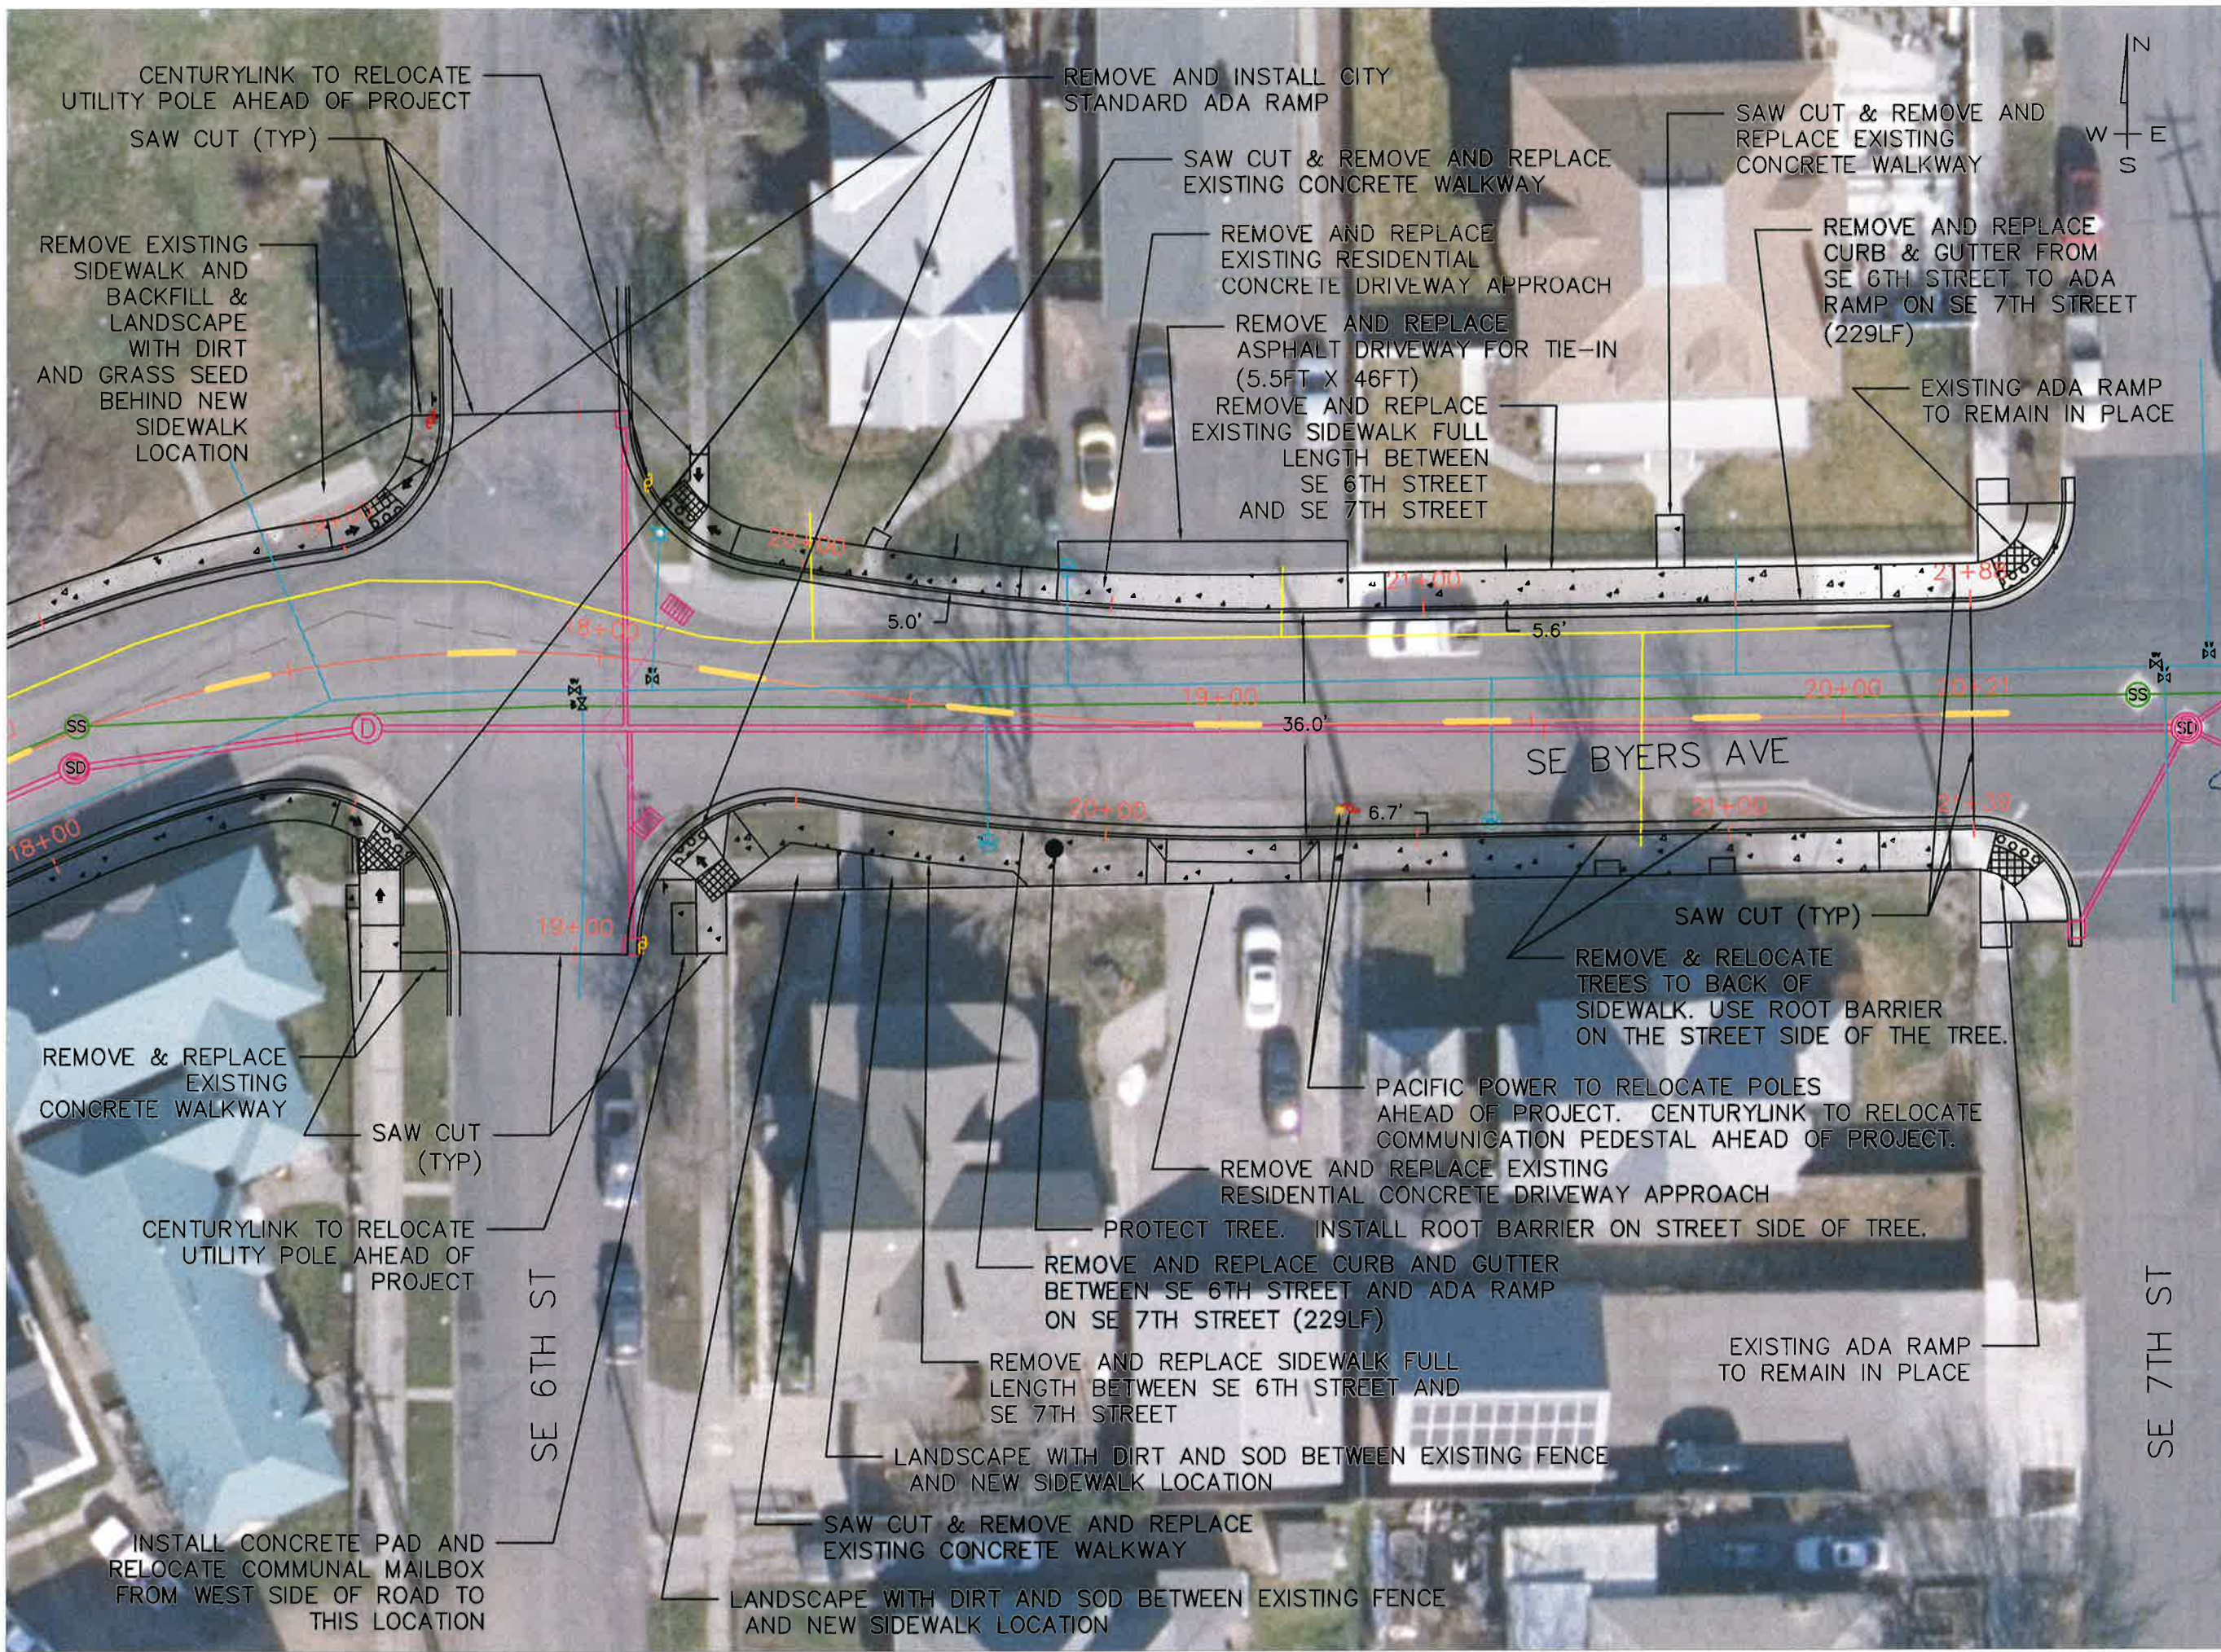

General Notes

CITY TO HAVE NEW STORM SYSTEM INSTALLED PRIOR TO START OF PROJECT.

BAR IS ONE INCH ON ORIGINAL DRAWING.
 0 1" IF NOT ONE INCH ON THIS SHEET, ADJUST SCALE ACCORDINGLY.



RENEWAL: 06/30/2022
 SIGNED: MAY 06 2022

No.	Revision/Issue	Date


Firm Name and Address
 CITY OF PENDLETON
 ENGINEERING DEPT
 500 SW DORION AVE.
 PENDLETON, OR 97801
 (541) 966-0203

Project Name and Address
 SE BYERS AVENUE
 RECONSTRUCTION PROJECT
 SE 6TH ST. TO SE 7TH ST.

Project SE BYERS AVENUE	Sheet 9
Date DECEMBER 2021	
Scale 1" = 25'	

MAIN STREET RECONSTRUCTION SECTION

STA 100+00 TO 101+01.30

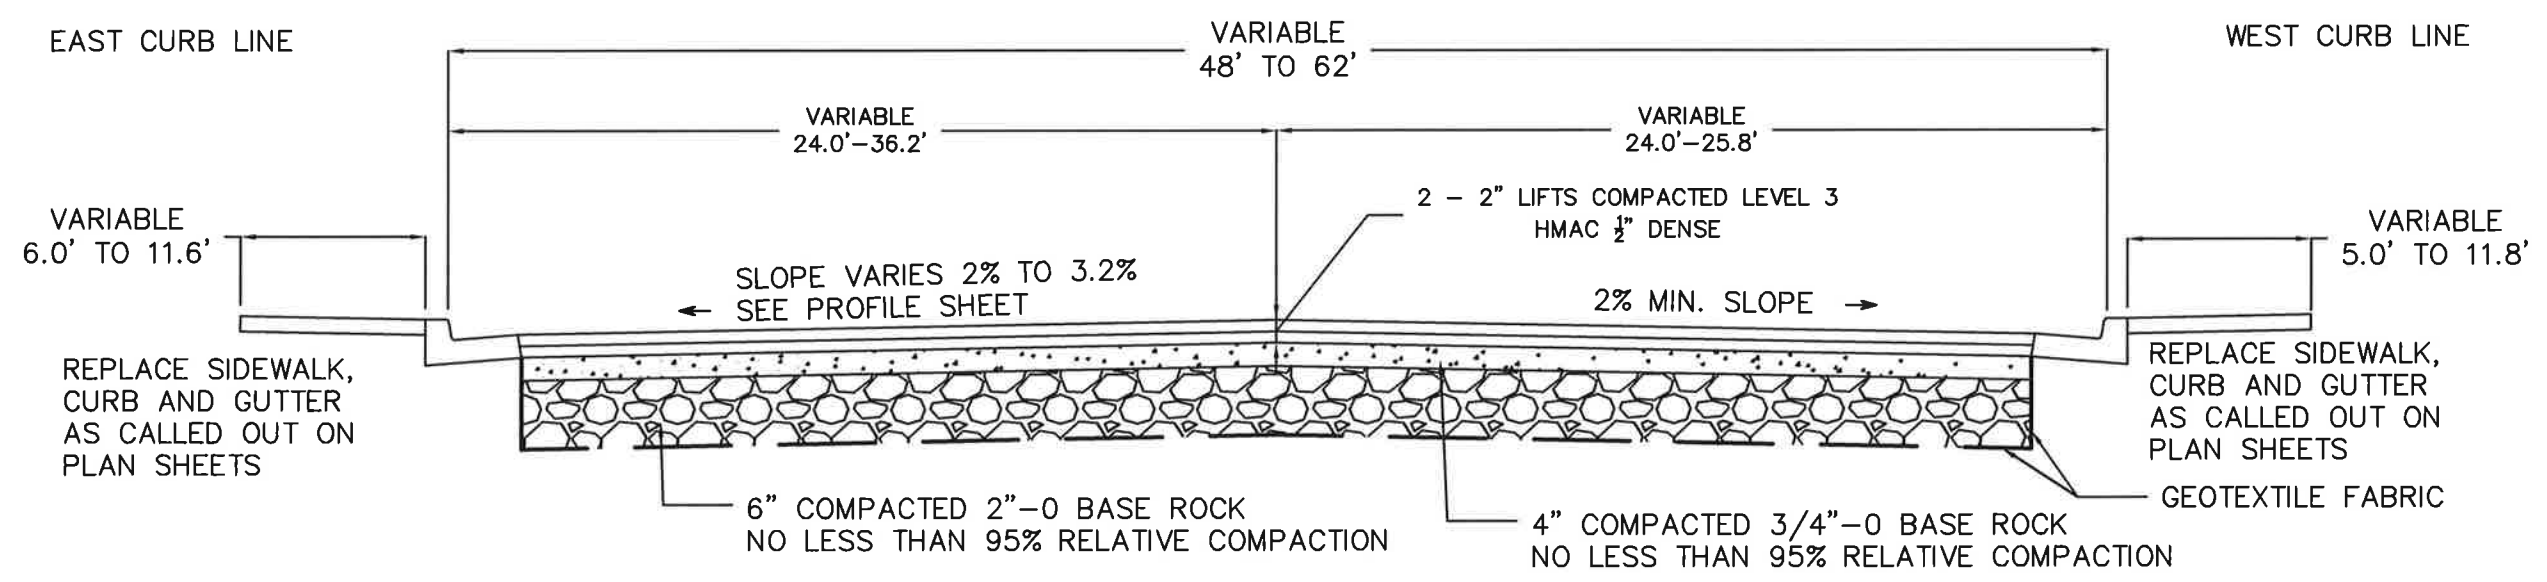

TYPICAL CROSS SECTION

General Notes

BAR IS ONE INCH ON ORIGINAL DRAWING.
 0
 IF NOT ONE INCH ON THIS SHEET, ADJUST SCALE ACCORDINGLY.



RENEWAL: 06/30/2022
 SIGNED: MAY 06 2022

No.	Revision/Issue	Date

Firm Name and Address
 CITY OF PENDLETON
 ENGINEERING DEPT
 500 SW DORION AVE.
 PENDLETON, OR 97801
 (541) 966-0203


Project Name and Address
 SE BYERS AVENUE
 RECONSTRUCTION PROJECT

MAIN STREET ROADWAY CROSS SECTION


Project SE BYERS AVENUE	Sheet 10
Date DECEMBER 2021	
Scale	

SE BYERS AVENUE RECONSTRUCTION SECTION

STA 0+00 TO 2+24.05, STA 5+27.74 TO 7+45.87, STA 8+82.48 TO 10+08.80, STA 12+70.08 TO 20+21

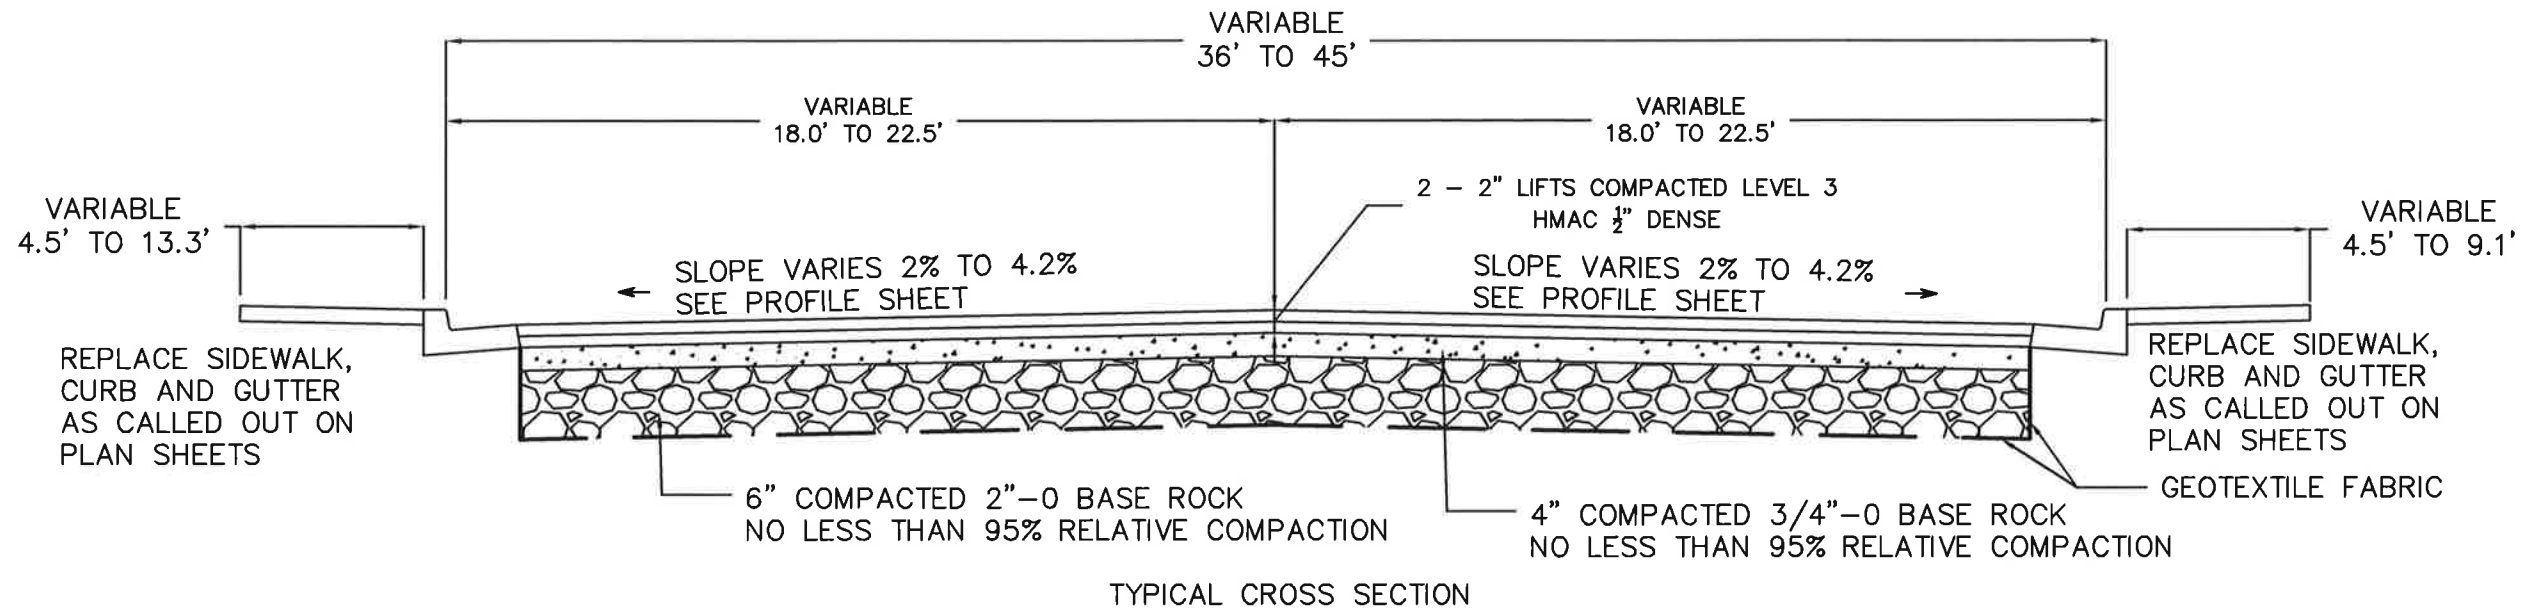

STA 2+61.65 TO 4+84.05, STA 7+87.33 TO 8+82.48, STA 10+39.24 TO 12+70.08

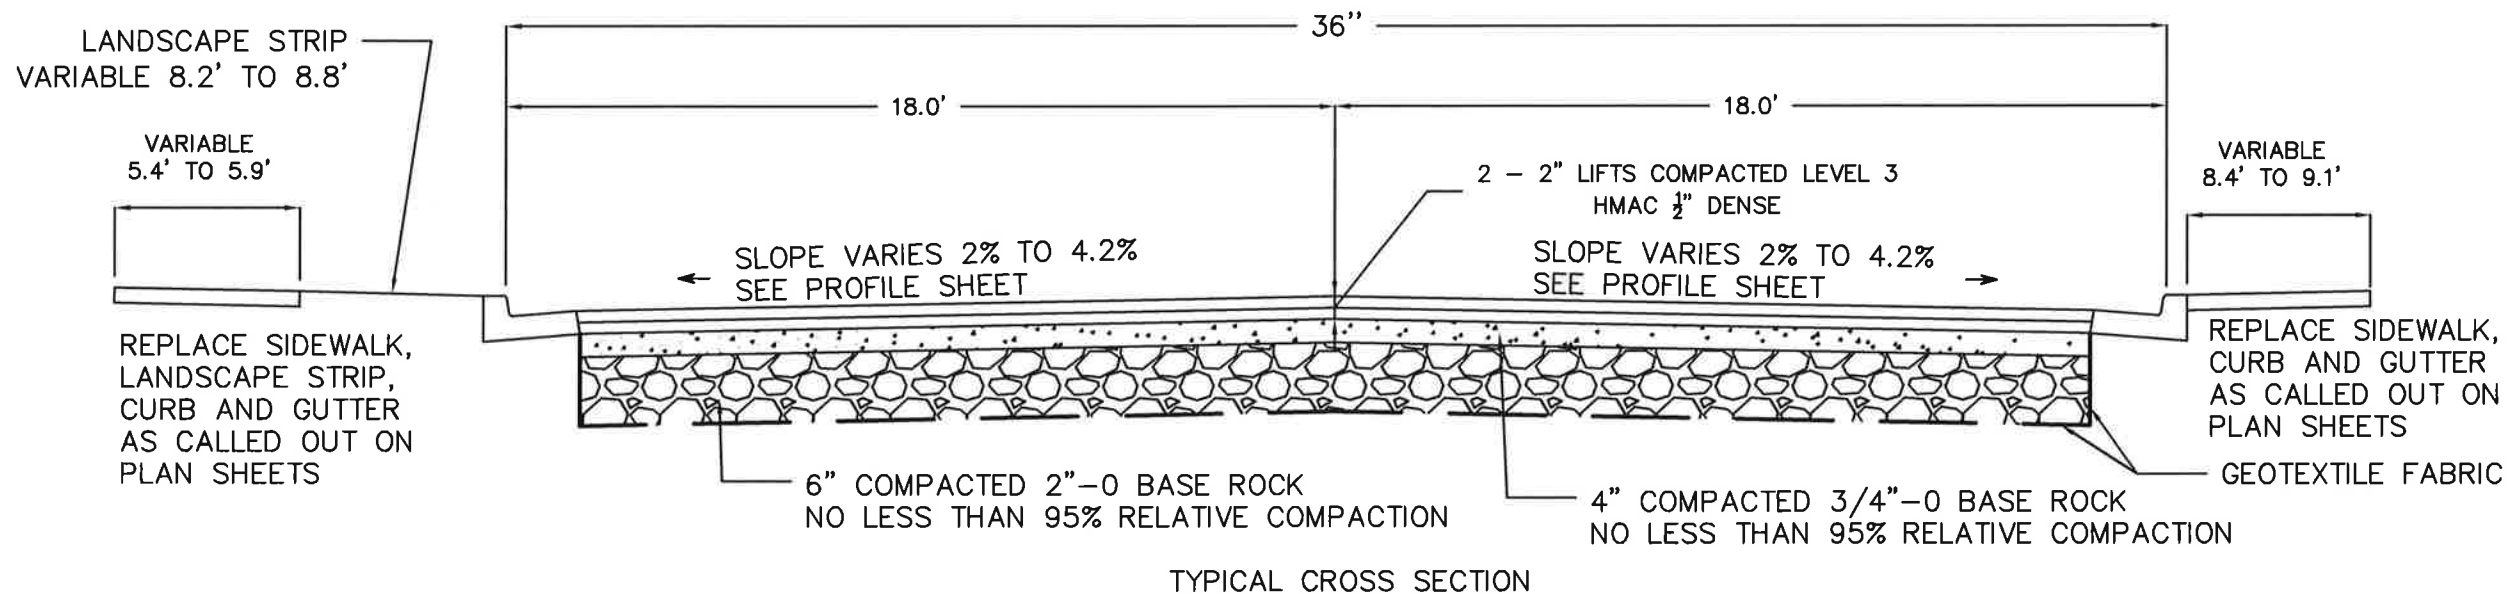

General Notes

BAR IS ONE INCH ON ORIGINAL DRAWING.
0
IF NOT ONE INCH ON THIS SHEET, ADJUST SCALE ACCORDINGLY.



RENEWAL: 06/30/2022
SIGNED: MAY 06 2022

No.	Revision/Issue	Date

Firm Name and Address

CITY OF PENDLETON
ENGINEERING DEPT
500 SW DORION AVE.
PENDLETON, OR 97801
(541) 966-0203


Project Name and Address

SE BYERS AVENUE
RECONSTRUCTION PROJECT

SE BYERS ROADWAY CROSS
SECTION

Project	Sheet
SE BYERS AVENUE	11
Date	DECEMBER 2021
Scale	


EAST TBC PROFILE

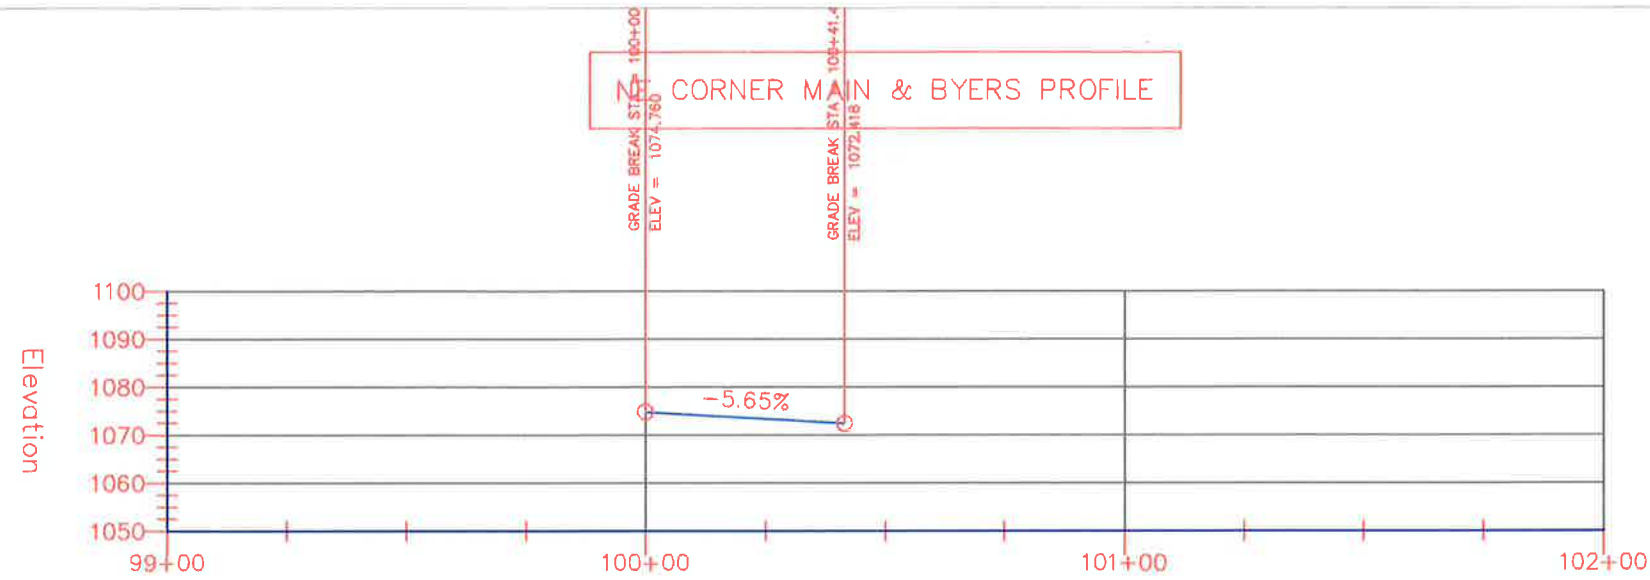


STATION EQUATION

EAST TBC STA 100+00.93 = \hat{C} STA 100+00 LT 24.5'

CL PROFILE

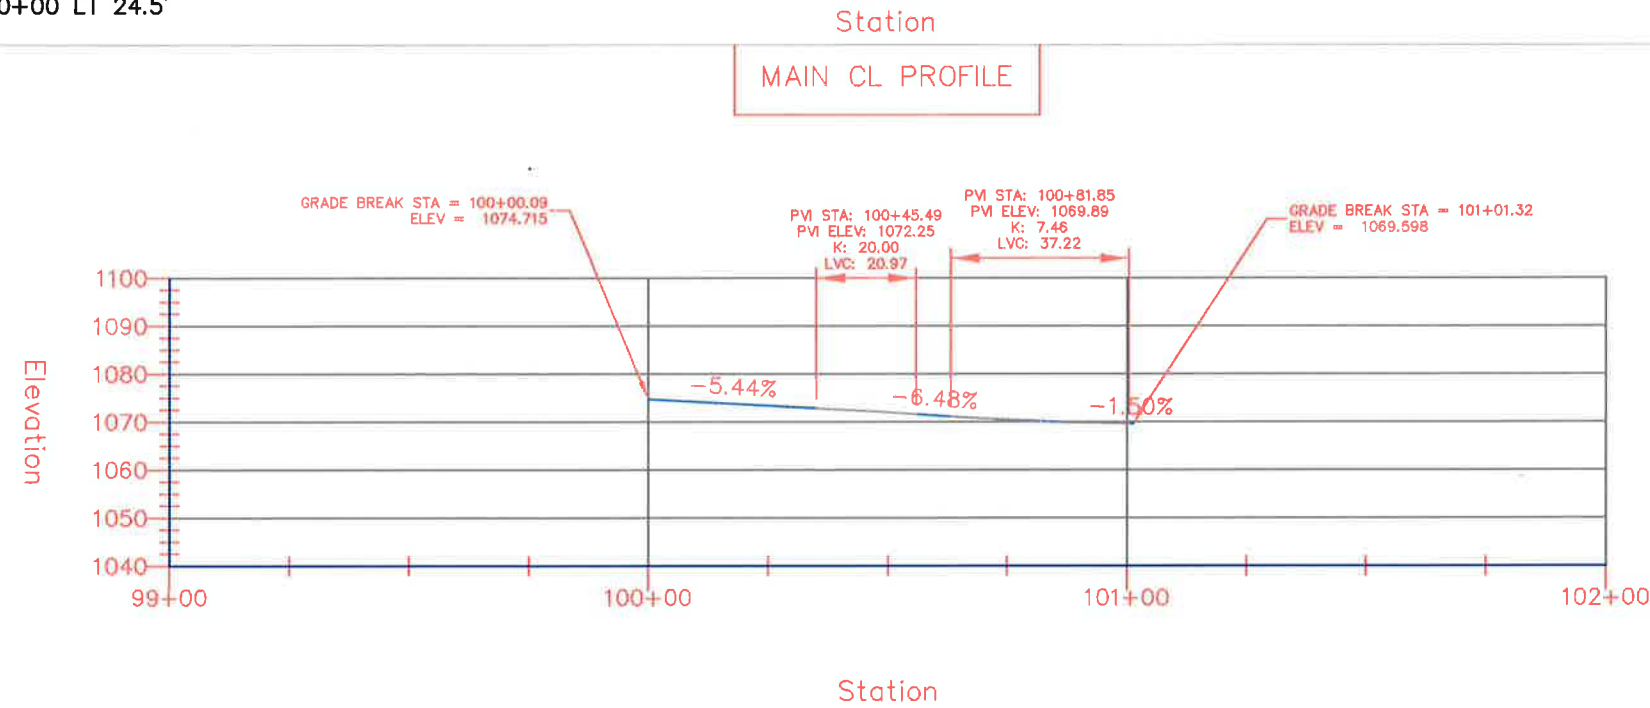

SOUTH TBC PROFILE

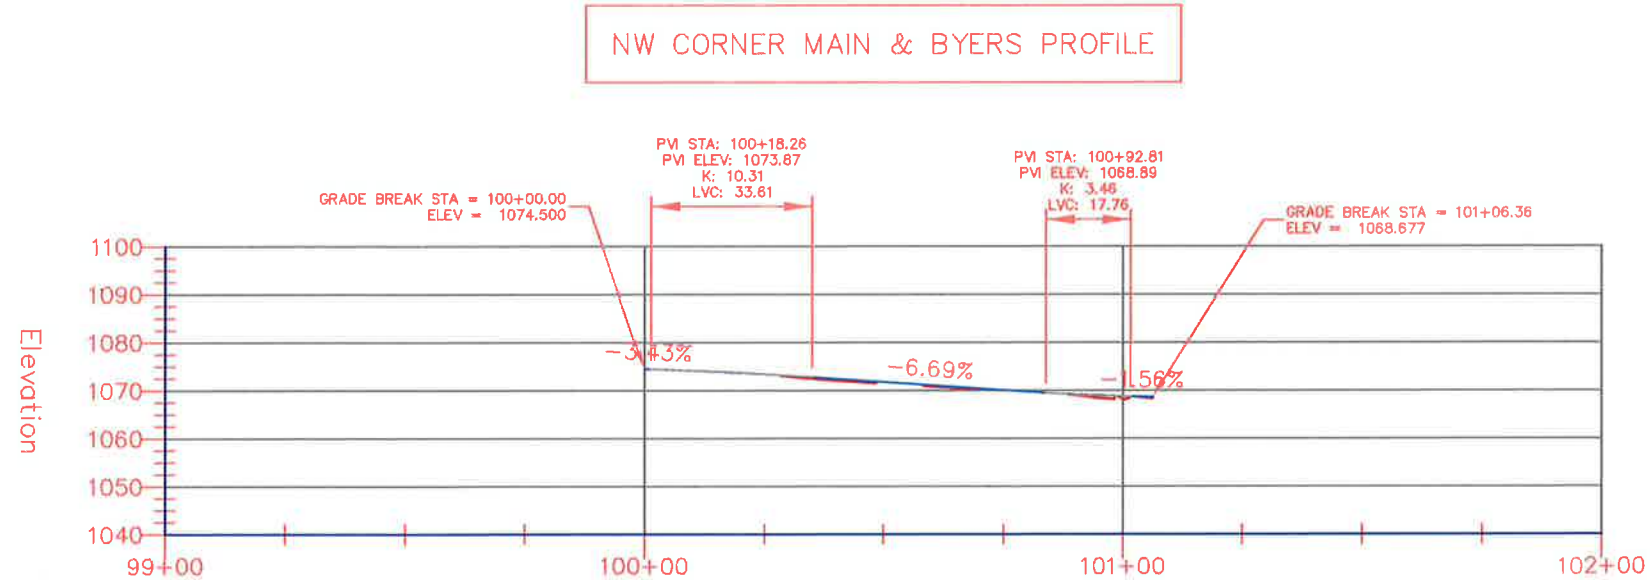

STATION EQUATION

WEST TBC STA 100+00 = \hat{C} STA 100+01.41 RT 24.5'

General Notes

BAR IS ONE INCH ON ORIGINAL DRAWING.
 0 1"
 IF NOT ONE INCH ON THIS SHEET, ADJUST SCALE ACCORDINGLY.



RENEWAL: 06/30/2020
 SIGNED: MAY 06 2022

No.	Revision/Issue	Date

Firm Name and Address

CITY OF PENDLETON
 ENGINEERING DEPT
 500 SW DORION AVE.
 PENDLETON, OR 97801
 (541) 966-0203


Project Name and Address

SE BYERS AVENUE
 RECONSTRUCTION PROJECT
 MAIN ST. TO SE 7TH ST.

MAIN STREET ROADWAY PROFILE


Project	SE BYERS AVENUE	Sheet	12
Date	DECEMBER 2021		
Scale	1" = 40' H 1" = 40' V		

NORTH TBC PROFILE

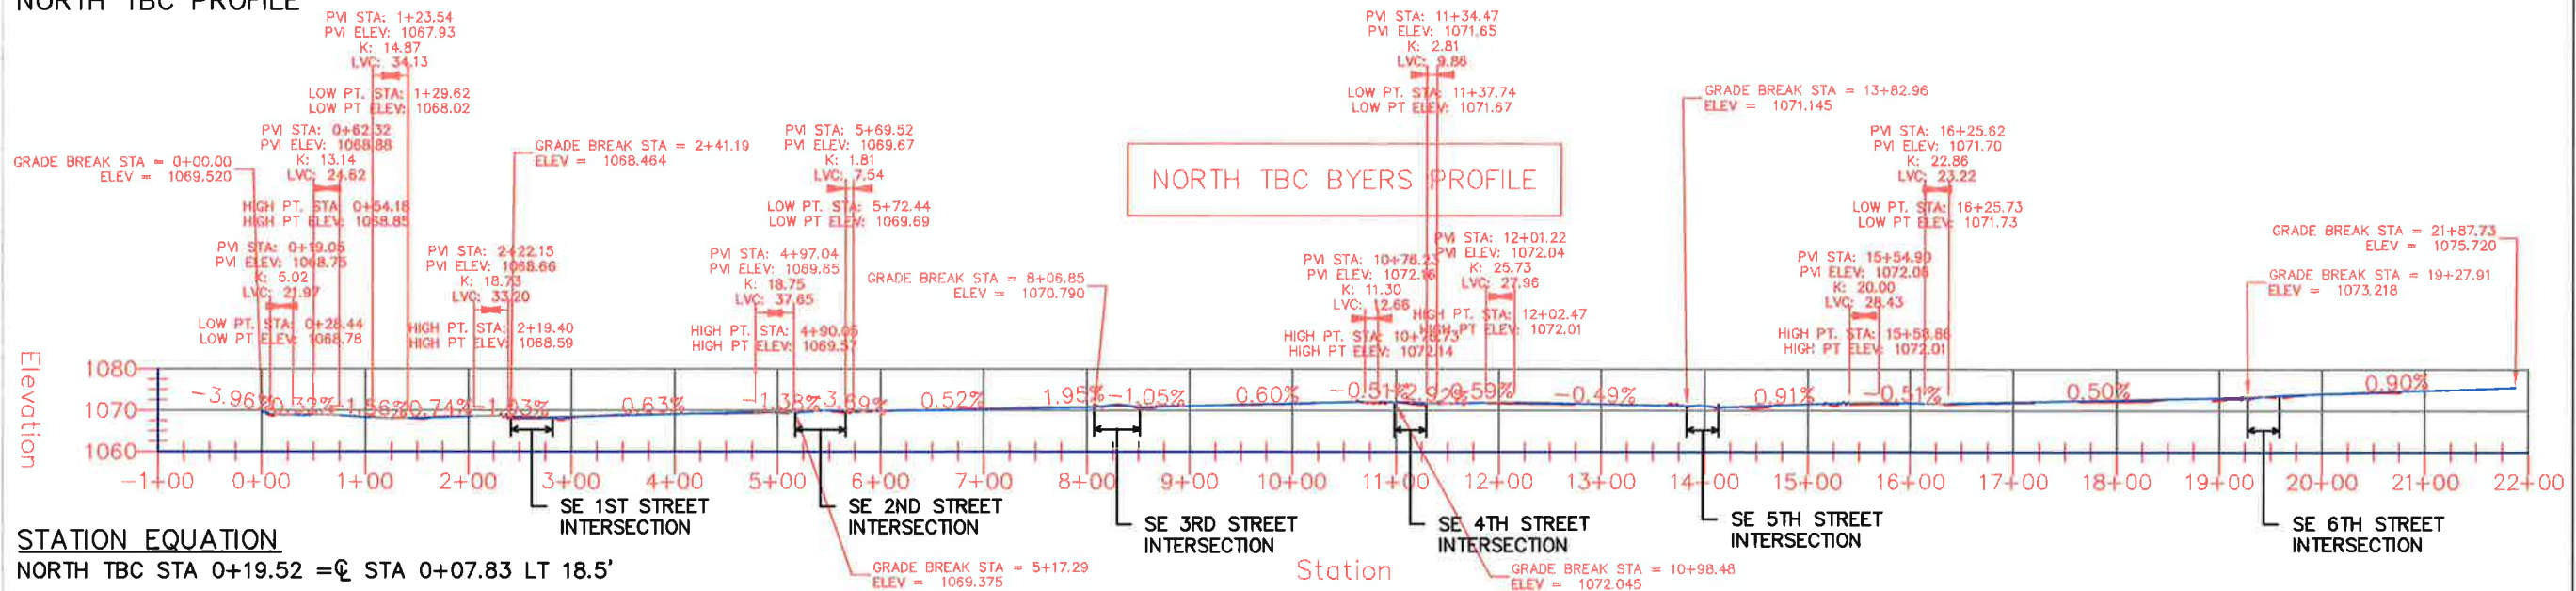


STATION EQUATION
 NORTH TBC STA 0+19.52 = C STA 0+07.83 LT 18.5'

CL PROFILE

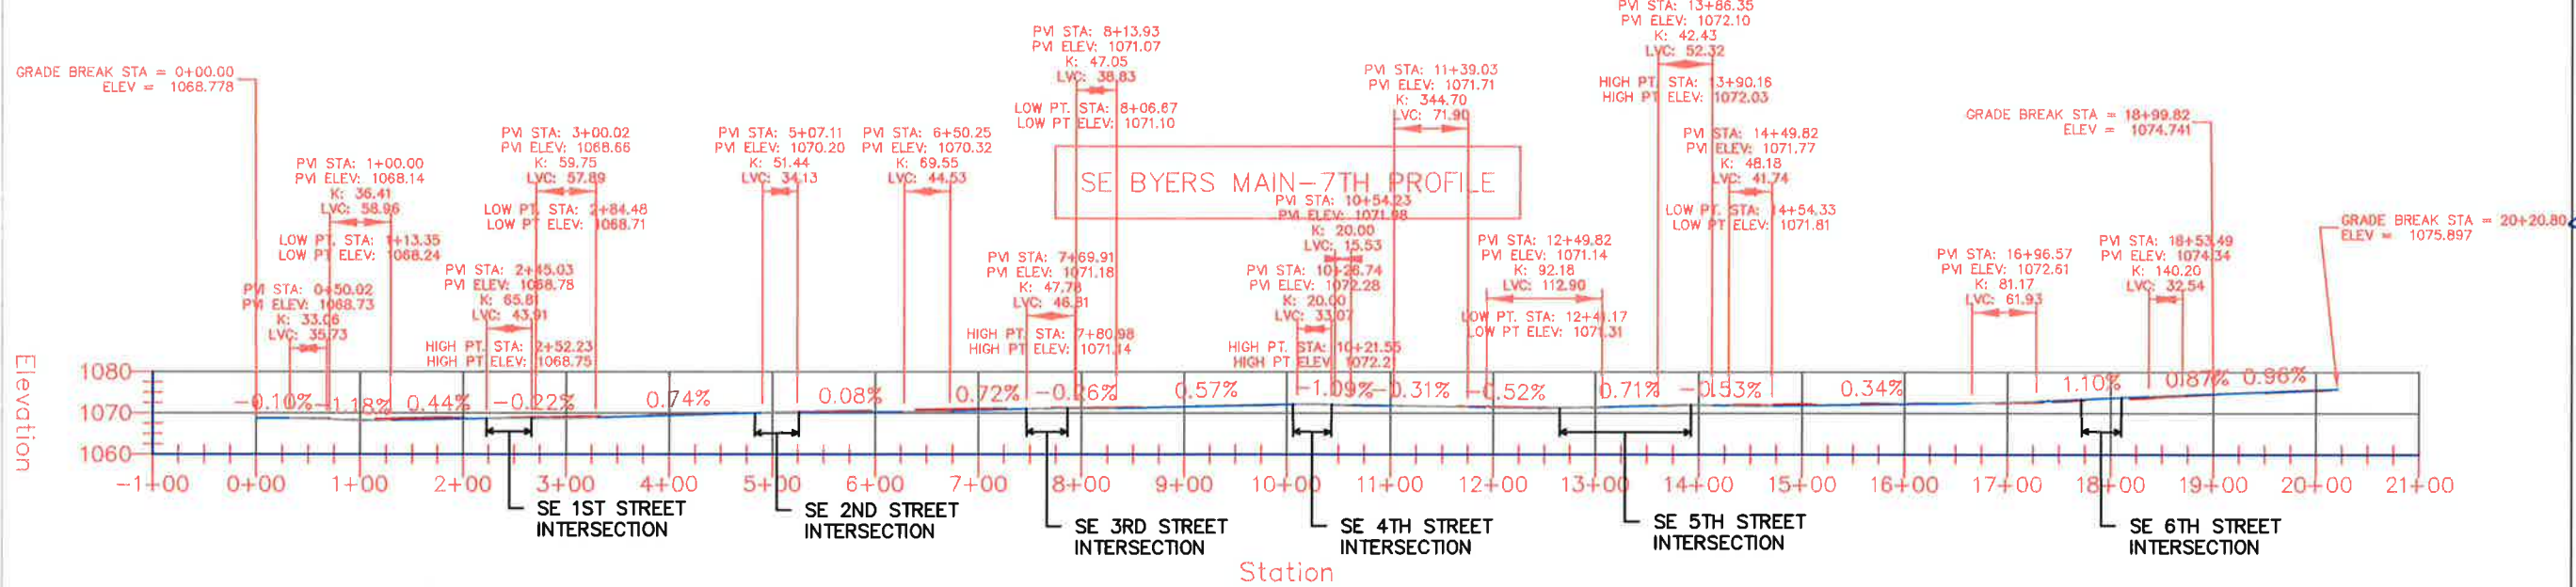

SOUTH TBC PROFILE

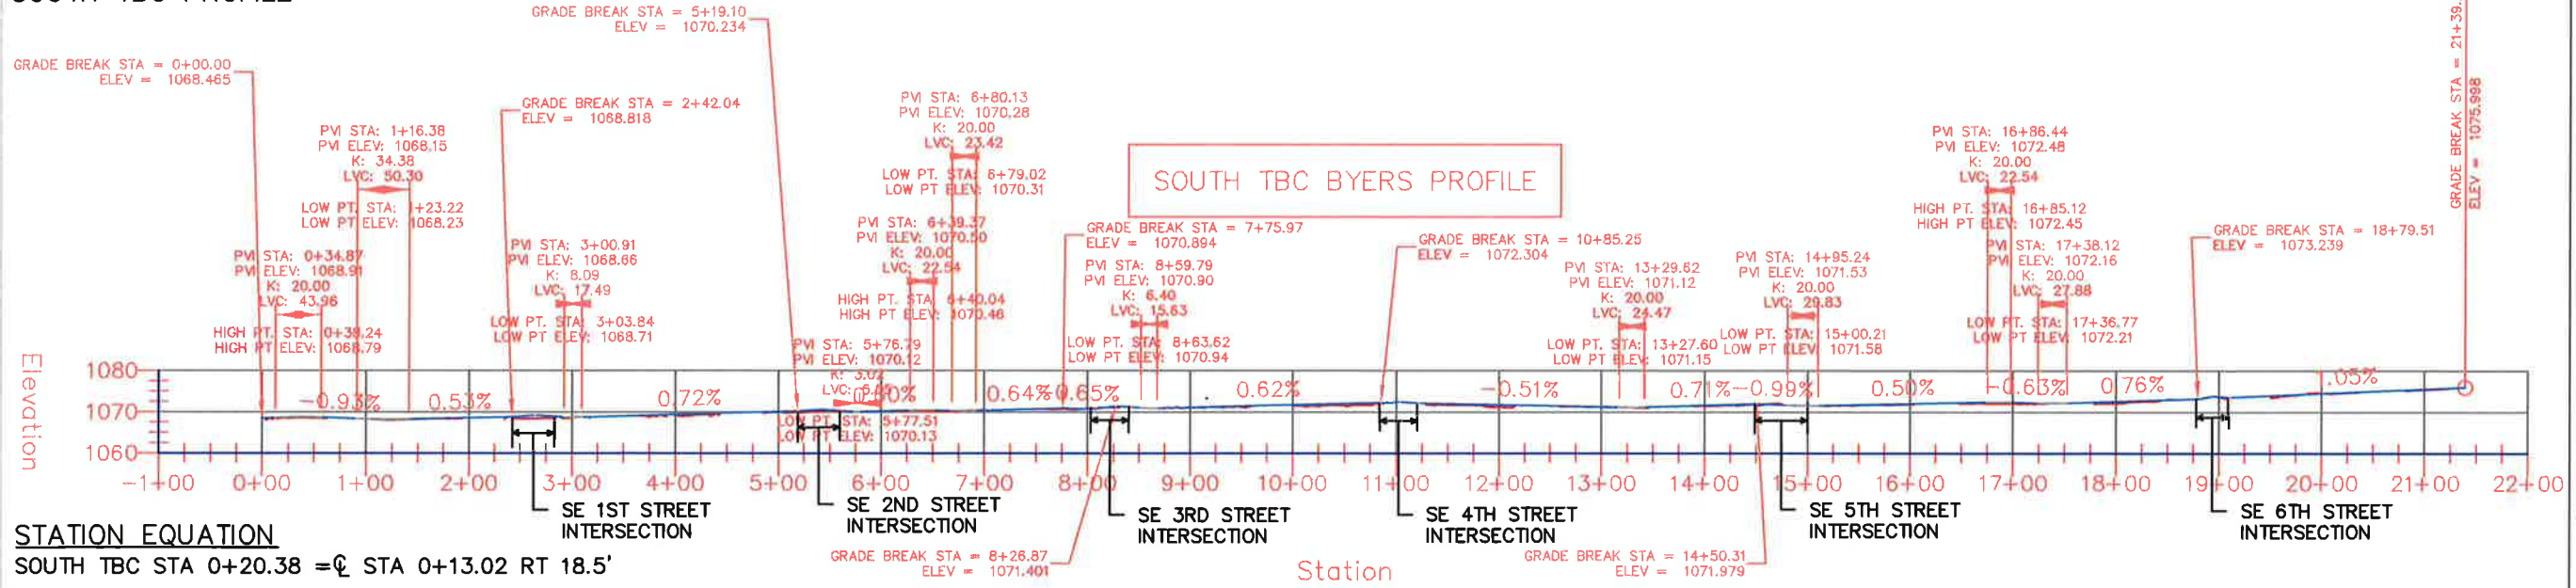

STATION EQUATION
 SOUTH TBC STA 0+20.38 = C STA 0+13.02 RT 18.5'

General Notes

BAR IS ONE INCH ON ORIGINAL DRAWING.
 0 1"
 IF NOT ONE INCH ON THIS SHEET, ADJUST SCALE ACCORDINGLY.

REGISTERED PROFESSIONAL ENGINEER
 53,842
 OREGON
 JULY 21, 1998
 TIMOTHY M. SIMONS

RENEWAL: 06/30/2020
 SIGNED: MAY 06 2022

No.	Revision/Issue	Date

Project Name and Address
 CITY OF PENDLETON
 ENGINEERING DEPT
 500 SW DORION AVE.
 PENDLETON, OR 97801
 (541) 966-0203

Project Name and Address
 SE BYERS AVENUE
 RECONSTRUCTION PROJECT
 MAIN ST. TO SE 7TH ST.

SE BYERS ROADWAY PROFILE

Project	SE BYERS AVENUE	Sheet	13
Date	DECEMBER 2021		
Scale	1" = 175' H 1" = 43.75' V		

PLAN LEGEND


WATER	
EXISTING	PROPOSED
WATER LINE	6"W
VALVE	
CAP	
COUPLING	
REDUCER	
FIRE HYDRANT	
WATER METER	
AIR RELEASE VALVE	
HOSE BIBB	

SEWER/STORM DRAIN	
EXISTING	PROPOSED
SEWER LINE	6"SS
STORM DRAIN	6"SD
CULVERT	
GRAVITY SEWER MANHOLE	
STORM DRAIN MANHOLE	
CATCH BASIN	
CLEANOUT	
AIR RELEASE VALVE	

MISCELLANEOUS UTILITIES	
EXISTING	PROPOSED
OVERHEAD POWER	OHP
BURIED TELEPHONE	T
OVERHEAD TELEPHONE	OHT
GAS SERVICE	G
FIBER OPTIC	FO
IRRIGATION	IRR
IRRIGATION VALVE	IR
UTILITY POLE	
GUY WIRE	
TELEPHONE RISER	
STREET LIGHT	

SITE SURVEY	
EXISTING	PROPOSED
INDEX CONTOUR	750
INTERMEDIATE CONTOUR	749
PROPERTY LINE/RIGHT-OF-WAY CENTERLINE	
EASEMENT	
SECTION LINE	
MONUMENT	
CONTROL POINT	
TEST PIT	

GENERAL	
EXISTING	PROPOSED
FENCE LINE/GATE	
CHAINLINK FENCE	
WOOD FENCE	
RAILROAD	
MAILBOX	
SIGN	
TREE, CONIFER	
TREE, DECIDUOUS	
SHRUB/BRUSH	
BUILDING	

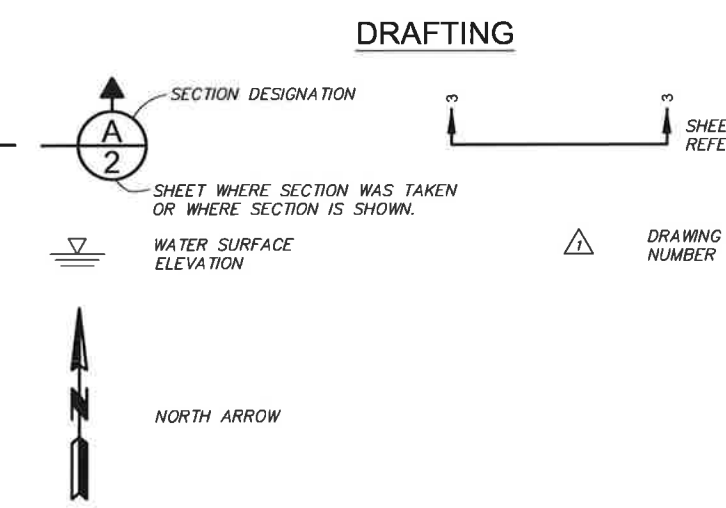

STREET AND CURB	
EXISTING	PROPOSED
CURB AND SIDEWALK	
DRIVEWAY/ACCESS RAMP W/ WARNING STRIP	
PAVED STREET	1ST ST.
GRAVEL DRIVEWAY/STREET	

TRAFFIC CONTROL	
EXISTING	PROPOSED
TYPICAL TRAFFIC CONTROL ARROWS	
TYPICAL TRAFFIC CONTROL SYMBOLS	
TYPICAL TRAFFIC DIVIDER LINES	
FOG LINE	

VERTICAL DATUM
ELEVATIONS SHOWN ARE A REPRESENTATION OF NGVD29 WITH REFERENCE TO THE CITY OF PENDLETON'S VERTICAL CONTROL NETWORK.

BASIS OF BEARING/HORIZONTAL DATUM
THE COORDINATES OF ALL POINTS ARE BASED ON THE CITY OF PENDLETON'S HORIZONTAL CONTROL NETWORK. A LOCAL DATUM PLANE BASED ON GROUND MEASUREMENTS.

APA CONTROL POINTS				
POINT #	NORTHING	EASTING	ELEVATION	FULL DESCRIPTION
110	52142.30	48518.22	1072.42	APA-NAIL
111	52411.73	48402.53	1071.87	APA-MAG
251	52223.74	48494.31	1072.43	MON-PC

NOTE
IT SHALL BE THE CONTRACTOR'S RESPONSIBILITY TO PROTECT AND/OR REFERENCE CONTROL POINTS WITHIN AREAS TO BE DEMOLISHED.

R:\Clients\Pendleton\77-58 SE 3rd St Improvements\77-58-G-001-4th.dwg, Layout1, 4/22/2022 4:28 PM, willhite

REGISTERED PROFESSIONAL ENGINEER
77752PE
Digitally Signed
OREGON
JAN. 8, 2019
ADAM GARRETT SCHMIDTGALL
4/24/22
RENEWS: 6-30-2022

REVISION	BY	DATE	JOB NUMBER	DATE
DESIGNED BY	B. VIXIE		77-58	2022
DRAWN BY	L. WILLHITE		ACAD FILE: 77-58-G-001-4th.dwg	
REVIEWED BY	A. SCHMIDTGALL		COPYRIGHT 2022 BY ANDERSON PERRY & ASSOC., INC.	

anderson perry & associates, inc.
engineering • surveying • natural resources








CITY OF PENDLETON, OREGON
SE 4TH STREET IMPROVEMENTS
LEGEND


SHEET
G-001

DEMOLITION WORK ITEMS

- ① SAW CUT AND REMOVE ACP AND EXCAVATE TO SUBGRADE, TYP.
- ② SAW CUT AND REMOVE CURB OR CURB AND GUTTER TO THE NEAREST JOINT, TYP.
- ③ SAW CUT AND REMOVE SIDEWALK OR DRIVEWAY TO THE NEAREST JOINT, TYP.
- ④ PROTECT RETAINING WALL
- ⑤ THE CITY WATER CREW WILL INSTALL THE NEW WATER SERVICE AND APPETENCES TO THE PROPERTY LINE PRIOR TO CONSTRUCTION.
- ⑥ PROTECT EXISTING FENCE
- ⑦ UTILITY POLE TO BE RELOCATED BY OTHERS. IT IS POSSIBLE THAT THIS WORK WILL TAKE PLACE DURING THE PROJECT. THE CONTRACTOR SHALL COORDINATE WORK SCHEDULES, ETC. WITH THE UTILITY AS NECESSARY.
- ⑧ PROTECT EXISTING PARKING BUMPER
- ⑨ PROTECT TRAFFIC SIGNAL AND POLE

DEMOLITION LEGEND

-  REMOVE ACP AND EXCAVATE TO SUBGRADE
-  REMOVE CEMENT CONCRETE
-  ABANDON PIPE
-  REMOVE PIPE
-  SAW CUT LINE
-  REMOVE CURB OR RETAINING WALL
-  REMOVE EXISTING STRUCTURE

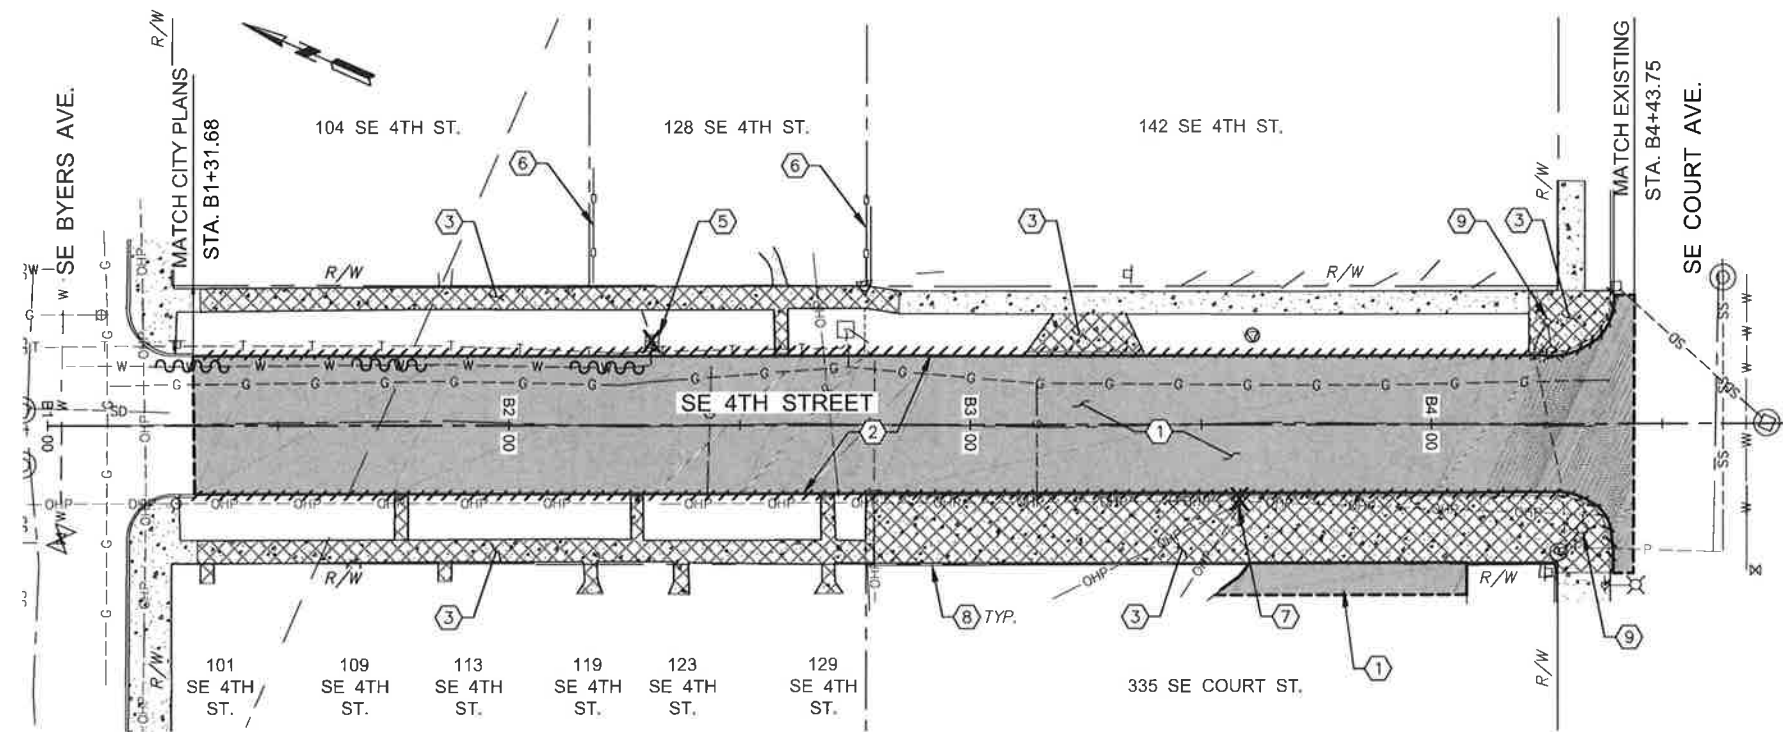

P:\Clients\Pendleton\77-58 SE 3rd St Improv\661 Design\4th\SI77-58-D-101-4th.dwg, Layout1, 4/22/2022, 4:26 PM, willhite



Digitally Signed



RENEWS: 6-30-2022

REVISION	BY	DATE

DESIGNED BY	B. VIXIE	JOB NUMBER	77-58	DATE	2022
DRAWN BY	L. WILLHITE	ACAD FILE	77-58-D-101-4th.dwg		
REVIEWED BY	A. SCHMIDTGALL	COPYRIGHT 2022 BY ANDERSON PERRY & ASSOC., INC.			



CITY OF PENDLETON, OREGON
SE 4TH STREET IMPROVEMENTS


SITE PREPARATION PLAN
STA. B1+00 TO STA. B4+50

SHEET

D-101


ROADWAY WORK ITEMS

- 1 CONSTRUCT ROADWAY
SEE TYPICAL SECTION, SHEET C-301
- 2 CONSTRUCT CURB AND GUTTER
SEE CITY STD. PLAN 205
- 3 CONSTRUCT RESIDENTIAL SIDEWALK
SEE CITY STD. PLAN 208
- 4 CONSTRUCT COMMERCIAL SIDEWALK
SEE CITY STD. PLAN 209
- 5 CONSTRUCT RESIDENTIAL DRIVEWAY APPROACH
SEE CITY STD. PLAN 211
- 6 CONSTRUCT COMMERCIAL DRIVEWAY APPROACH
SEE CITY STD. PLAN 211
- 7 CONSTRUCT PERPENDICULAR CURB RAMP
SEE CITY STD. PLAN 211
- 8 COORDINATE MATCH POINTS WITH THE BYERS AVENUE RECONSTRUCTION PROJECT.
- 9 MATCH EXISTING SIDEWALKS, CURBS, AND ROADWAY. CONTRACTOR SHALL ADJUST CURB HEIGHTS AND TAPER CURBS AND SIDEWALKS NECESSARY IN ADVANCE TO CREATE A SMOOTH TRANSITION. COORDINATE TAPER LENGTHS AND MATCH POINTS WITH THE OWNERS REPRESENTATIVE PRIOR TO CONSTRUCTING THE IMPROVEMENTS.
- 10 CONSTRUCT DRIVEWAY APRON
SEE CITY STD. PLAN 211

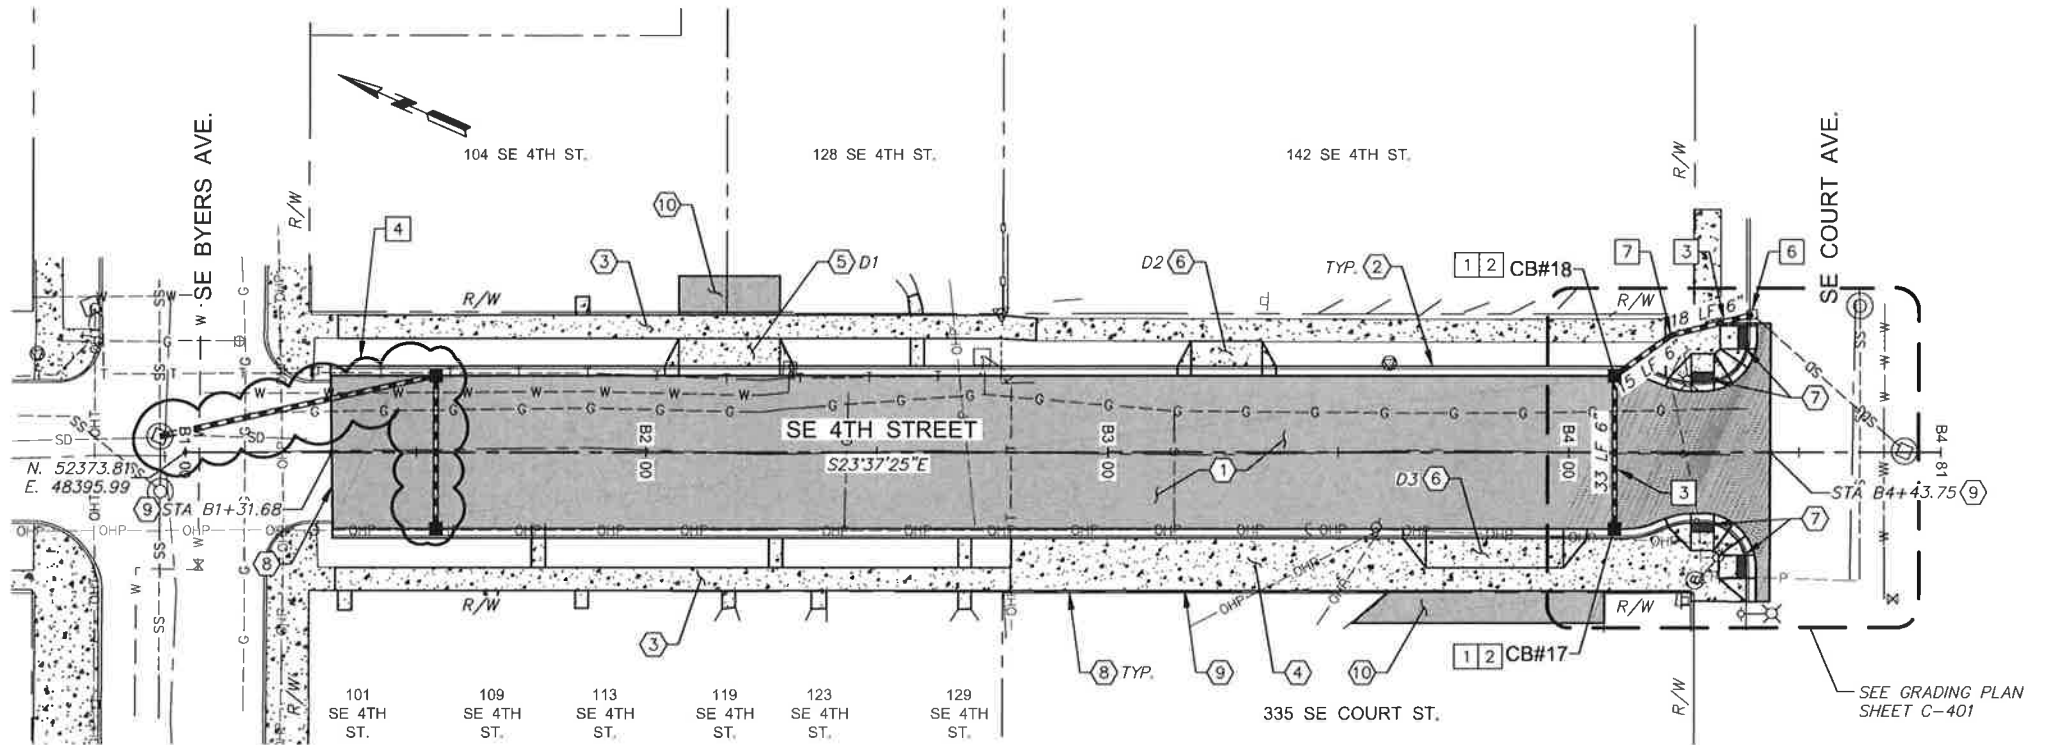

STORM WATER WORK ITEMS

- 1 INSTALL CURB INLET CATCH BASIN
SEE CITY STD. PLANS 320A, 320B, 322
- 2 INSTALL BIDIRECTIONAL GRATE
SEE CITY STD. PLAN 320C
- 3 INSTALL DI STORM PIPE
- 4 CITY CREW TO INSTALL STORM DRAIN IMPROVEMENTS AT SE BYERS AVE. AND SE 4TH ST. CONTRACTOR TO ADJUST CASTINGS TO FINISHED GRADE ELEVATION.
- 5 TRENCH EXCAVATION AND RESTORATION
SEE CITY STD. PLAN 103
- 6 CONNECT NEW STORM DRAIN TO EXISTING CATCH BASIN. CORE HOLE AS NECESSARY.
- 7 6" 22.5' MJ BEND

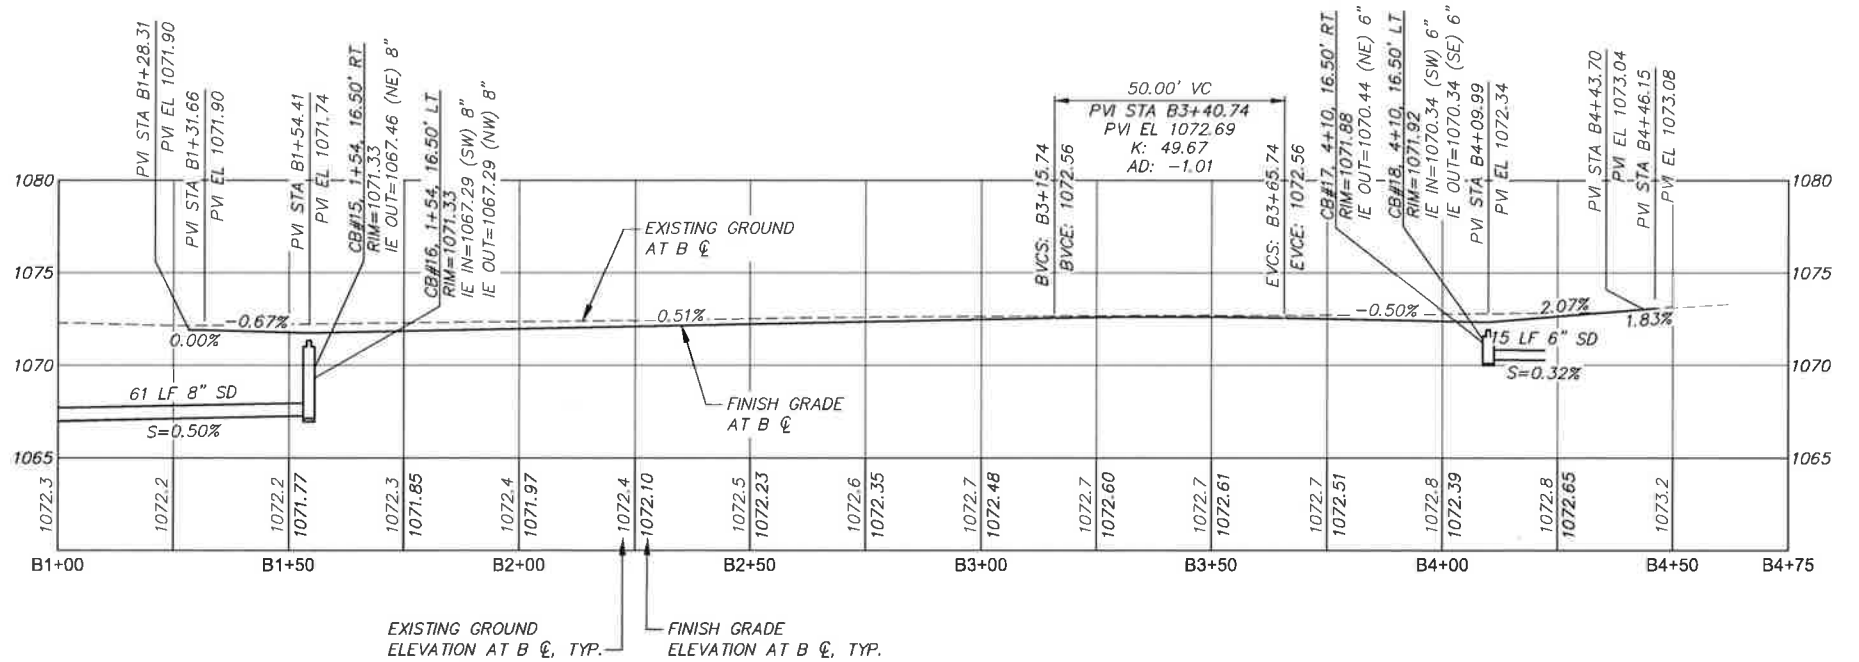


R:\Clients\Pendleton\77-58-SE-3rd St. Improv\050 Design\4th\Sheet\77-58-R-101-4th.dwg, Layout11, 4/22/2022 4:28 PM, willhite



Digitally Signed



DESIGNED BY B. VIXIE	DATE 2022
DRAWN BY L. WILLHITE	DATE 2022
CHECKED BY A. SCHMIDTGALL	DATE 2022
JOB NUMBER 77-58	
ACAD FILE: 77-58-R-101-4th.dwg	
COPYRIGHT 2022 BY ANDERSON PERRY & ASSOC., INC.	

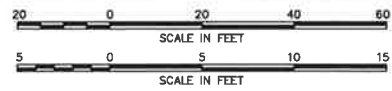


CITY OF PENDLETON, OREGON
SE 4TH STREET IMPROVEMENTS


ROADWAY
PLAN AND PROFILE STA. B1+00 TO STA. B4+50

SHEET

R-101

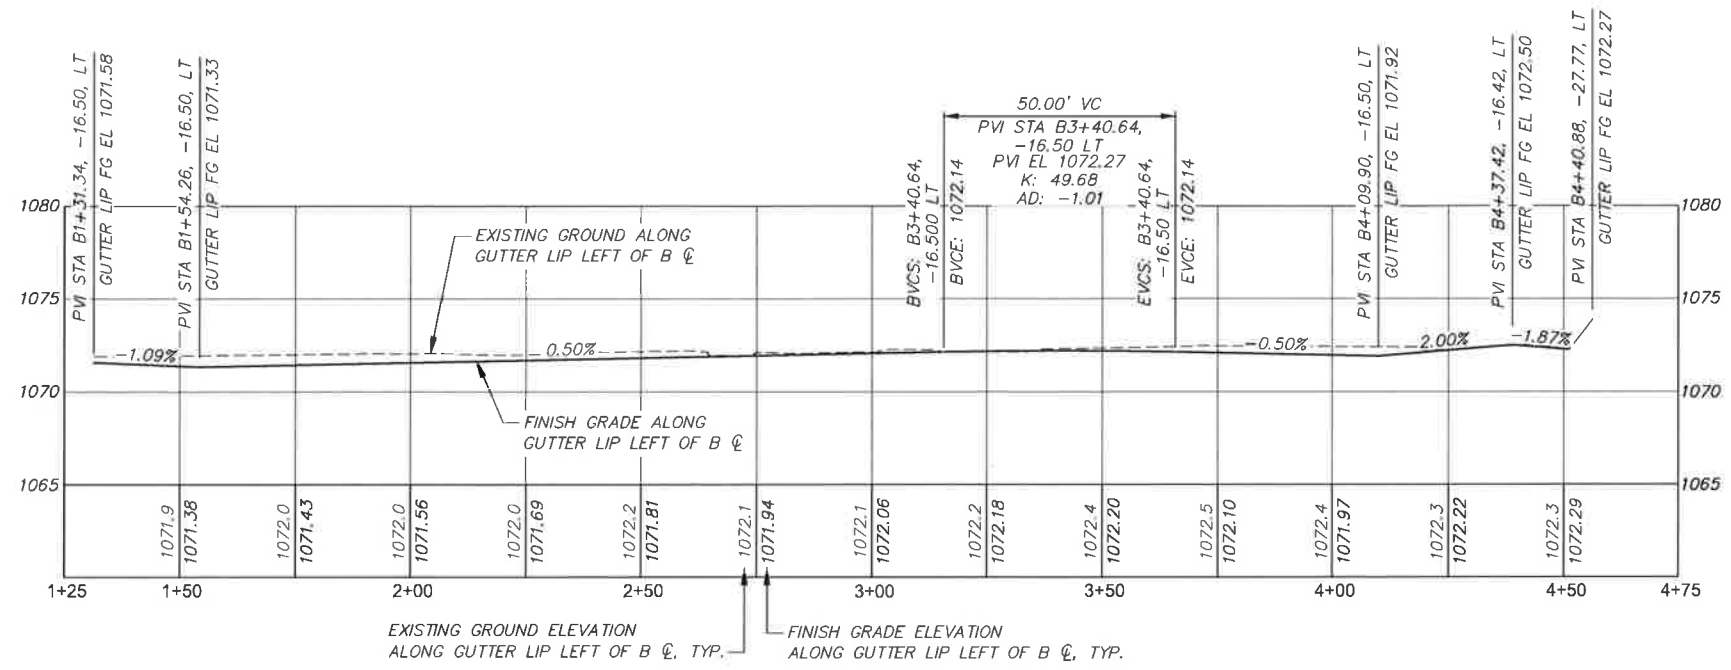

GUTTER LIP PROFILE - LEFT
SE BYERS AVENUE TO SE COURT AVENUE

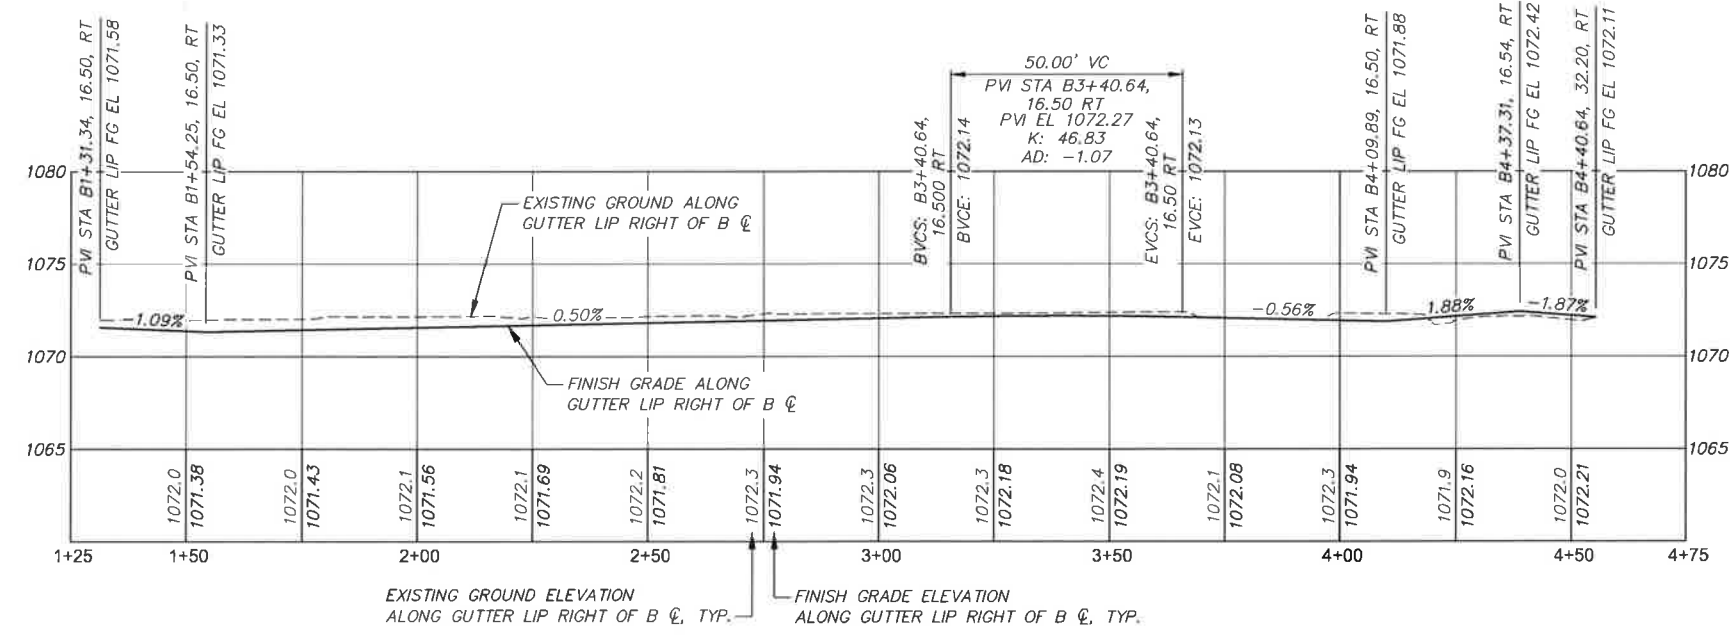

GUTTER LIP PROFILE - RIGHT
SE BYERS AVENUE TO SE COURT AVENUE



REVISION	BY	DATE	SCALE IN FEET
DESIGNED BY B. VIXIE			20 0 20 40 60
DRAWN BY L. WILLHITE			SCALE IN FEET
REVIEWED BY A. SCHMIDTGALL			5 0 5 10 15
JOB NUMBER 77-58	DATE 2022		
ACAD FILE 77-58-R-201-4th.dwg			
COPYRIGHT 2022 BY ANDERSON PERRY & ASSOC., INC.			




CITY OF PENDLETON, OREGON
SE 4TH STREET IMPROVEMENTS

ROADWAY
GUTTER LIP PROFILE STA. B1+00 TO STA. B4+50

SHEET
R-201


P:\Clients\Pendleton\77-58 SE 4th St Improv\060 Design\4th St\77-58-R-201-4th.dwg, Layout1, 4/22/2022 4:29 PM, willhite

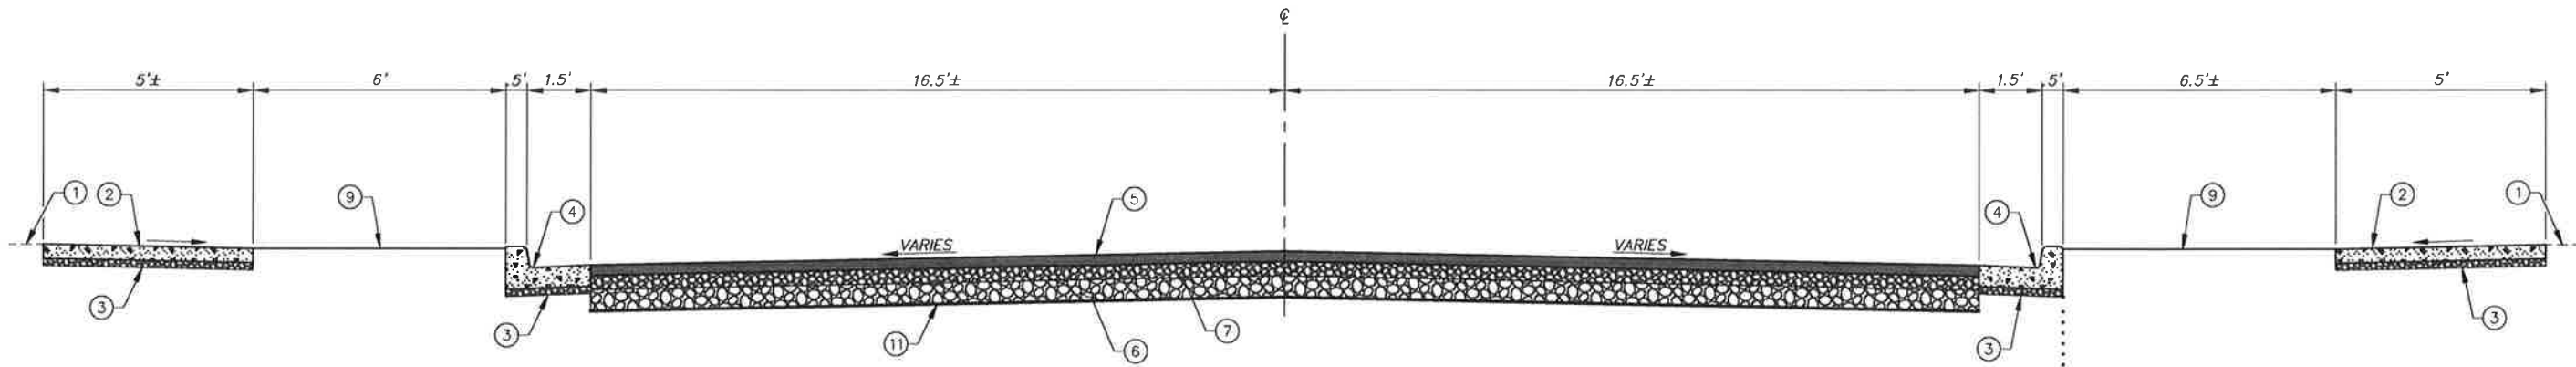

SE 4TH ST TYPICAL SECTION A
 STA. B1+32± TO STA. B2+85±
 SE BYERS AVE. TO SE COURT AVE.
 N.T.S.

KEY NOTES

- ① RESTORE SURFACE TO MATCH EXISTING
- ② CONCRETE SIDEWALK PER CITY STD PLAN 208 AND 209
- ③ 2" MIN. COMPACTED 3/4"-0 BASE ROCK
- ④ CONCRETE CURB AND GUTTER PER CITY STD PLAN 205
- ⑤ 2-2" LIFT OF COMPACTED LEVEL 3 HMAC 1/2" DENSE
- ⑥ 6" COMPACTED 2"-0 BASED ROCK WITH NO LESS THAN 95% RELATIVE COMPACTION
- ⑦ 4" COMPACTED 3/4"-0 BASE ROCK WITH NO LESS THAN 95% RELATIVE COMPACTION
- ⑧ MATCH EXISTING CURB AND GUTTER
- ⑨ LANDSCAPE RESTORATION
- ⑩ MATCH EXISTING SIDEWALK
- ⑪ WOVEN SUBGRADE GEOTEXTILE (SEPARATION)

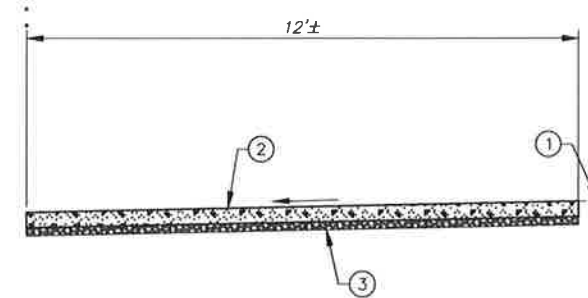


SE 4TH ST TYPICAL SECTION B
 STA. B2+85± TO STA. B4+13±
 SE BYERS AVE. TO SE COURT AVE.
 N.T.S.

DRIVEWAY TABLE				
DRIVEWAY NO	PROPERTY ADDRESS	± STATION	L1	CONSTRUCTION NOTES
D1	104 & 128 SE 4TH ST.	B2+17.96	22'±	
D2	142 SE 4TH ST.	B3+25.76	15'±	
D3	335 SE COURT ST.	B3+83.99	30'±	

DRIVEWAY TABLE NOTES

- 1. DRIVEWAYS SHALL ACHIEVE A COMPRESSIVE STRENGTH OF 3000 PSI PRIOR TO RE-OPENING.
- 2. ALL DRIVEWAY LOCATIONS SHALL BE APPROVED BY THE CITY PRIOR TO POURING.

DRIVEWAY TABLE LEGEND

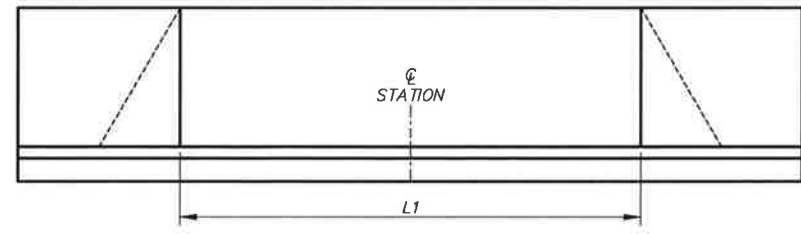

R:\Clients\Pendleton\77-58 SE 3rd St Improvements Design\77-58-C-301_4th.dwg, Layout1, 4/22/2022 4:30 PM, lwillhite

REGISTERED PROFESSIONAL ENGINEER
 77752PE
 Digitally Signed
 OREGON
 JAN. 8, 2019
 ADAM GARRETT SCHMIDTGALL
 4/24/22
 RENEWS: 6-30-2022
 FINAL ELECTRONIC DOCUMENTS AVAILABLE UPON REQUEST

DESIGNED BY	B. VIXIE	DATE	2022
DRAWN BY	L. WILLHITE	ACAD FILE	77-58-C-301_4th.dwg
REVIEWED BY	A. SCHMIDTGALL	JOB NUMBER	77-58
		DATE	2022
COPYRIGHT 2022 BY ANDERSON PERRY & ASSOC., INC.			

anderson perry & associates, inc.
 engineering • surveying • natural resource


CITY OF PENDLETON, OREGON
 SE 4TH STREET IMPROVEMENTS

TYPICAL SECTIONS

SHEET
C-301

GENERAL NOTES

1. THE SPOT ELEVATIONS SHOWN ARE FINISHED GRADE (FG), ADJACENT CURB AND GUTTER SPOT ELEVATIONS AND CATCH BASIN ELEVATIONS ARE AT THE LIP OF GUTTER/PAVEMENT EDGE. TBC ELEVATIONS ARE 0.38' ABOVE FG ELEVATIONS AT THE LIP OF GUTTER. GRADE BREAK (GB), HIGH POINT (HPT), AND LOW POINT (LPT) LOCATIONS ARE ALSO SHOWN. SLOPES LISTED ARE FG PAVEMENT SLOPES.
2. SEE SHEETS R-101 FOR CENTERLINE PROFILE.
3. SEE SHEET C-301 FOR TYPICAL ROAD SECTION.
4. TBC ELEVATIONS ARE TO BE CONSTRUCTED AT FL ELEVATION FOR WHEELCHAIR RAMPS OR CURB TERMINATIONS AS NEEDED. TBC ELEVATIONS ARE TO BE CONSTRUCTED AT DEPRESSED CURB AND GUTTER ELEVATIONS FOR DRIVEWAY LOCATIONS.
5. SLOPES SHOWN ARE APPROXIMATE AND ARE FOR GENERAL INFORMATION ONLY. IMPROVEMENTS SHALL BE CONSTRUCTED TO SPOT ELEVATIONS SHOWN.
6. AT LOCATIONS WHERE PAVEMENT GRADES SLOPE DOWN AWAY FROM THE GUTTER, THE GUTTER SHALL BE ADJUSTED TO SLOPE THE SAME DIRECTION AS THE PAVEMENT. ALL LOCATIONS SHALL BE REVIEWED WITH AND CONFIRMED BY THE OWNER'S REPRESENTATIVE

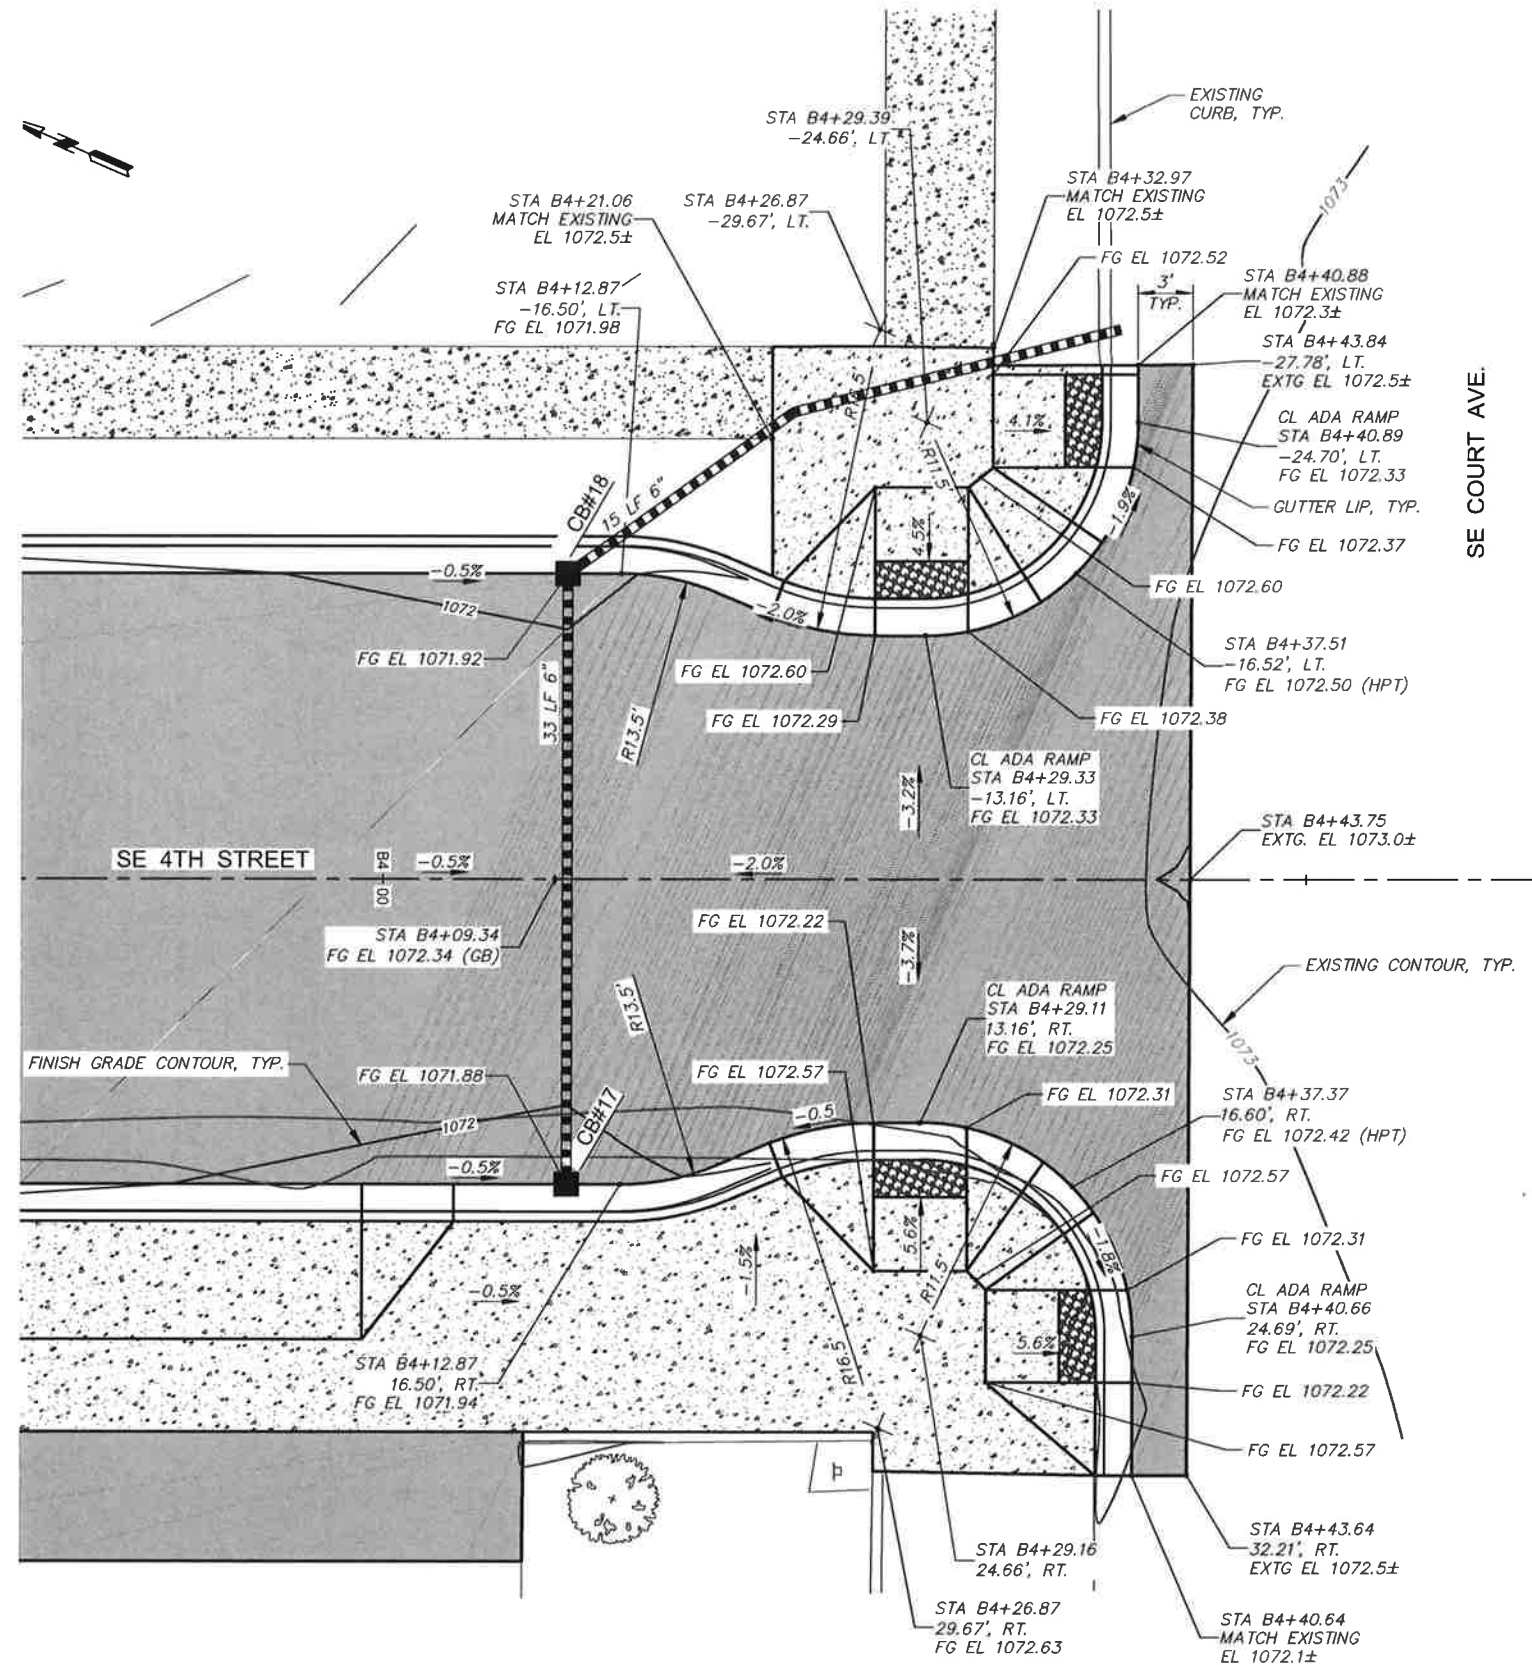

SE COURT AVE.

R:\C\pendleton\77-58 SE 3rd St Improv\060 Design\4th\517-58-C-401-4th.dwg, Layout1, 4/22/2022 4:30 PM, lwilhit



Digitally Signed



4/24/22

RENEWS: 6-30-2022

REVISION	BY	DATE	JOB NUMBER	DATE
DESIGNED BY B. VIXIE			77-58	2022
DRAWN BY L. WILLHITE			ACAD FILE 77-58-C-401-4th.dwg	
REVIEWED BY A. SCHMIDTGALL			COPYRIGHT 2022 BY ANDERSON PERRY & ASSOC., INC.	



CITY OF PENDLETON, OREGON
SE 4TH STREET IMPROVEMENTS

INTERSECTION GRADING PLAN
SE 4TH STREET AND SE COURT AVENUE

SHEET

C-401