



AND VEHICULAR.

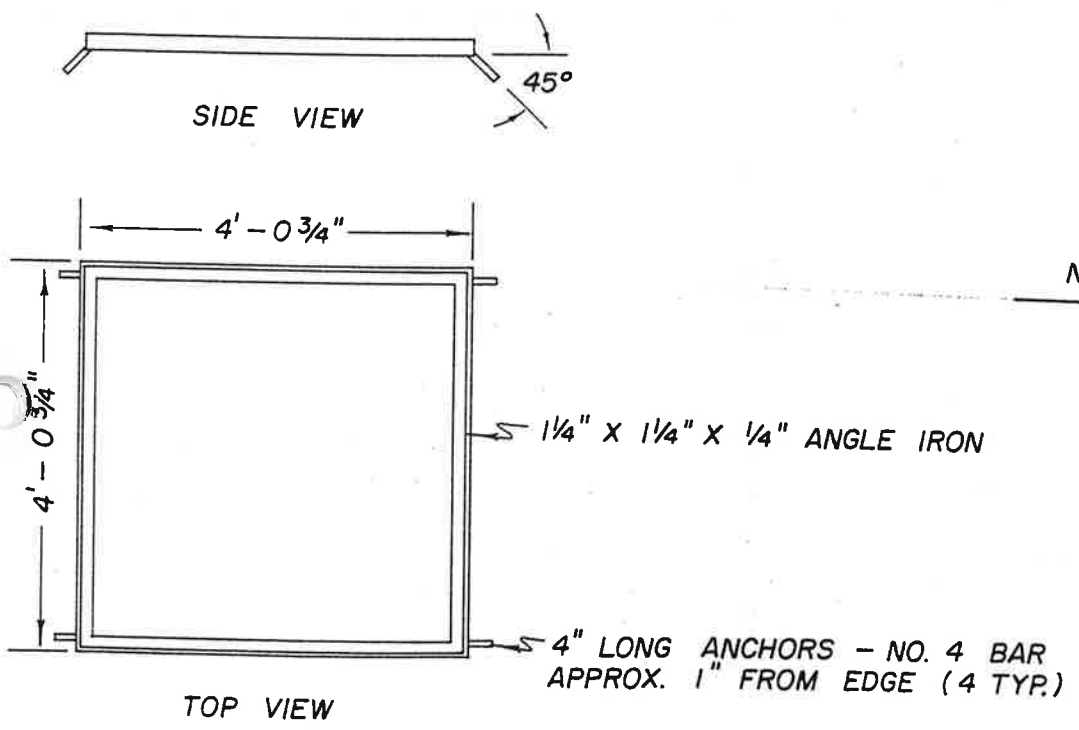

**BLOCK OUT FRAME DETAIL**  
SCALE 1" = 2'-0"

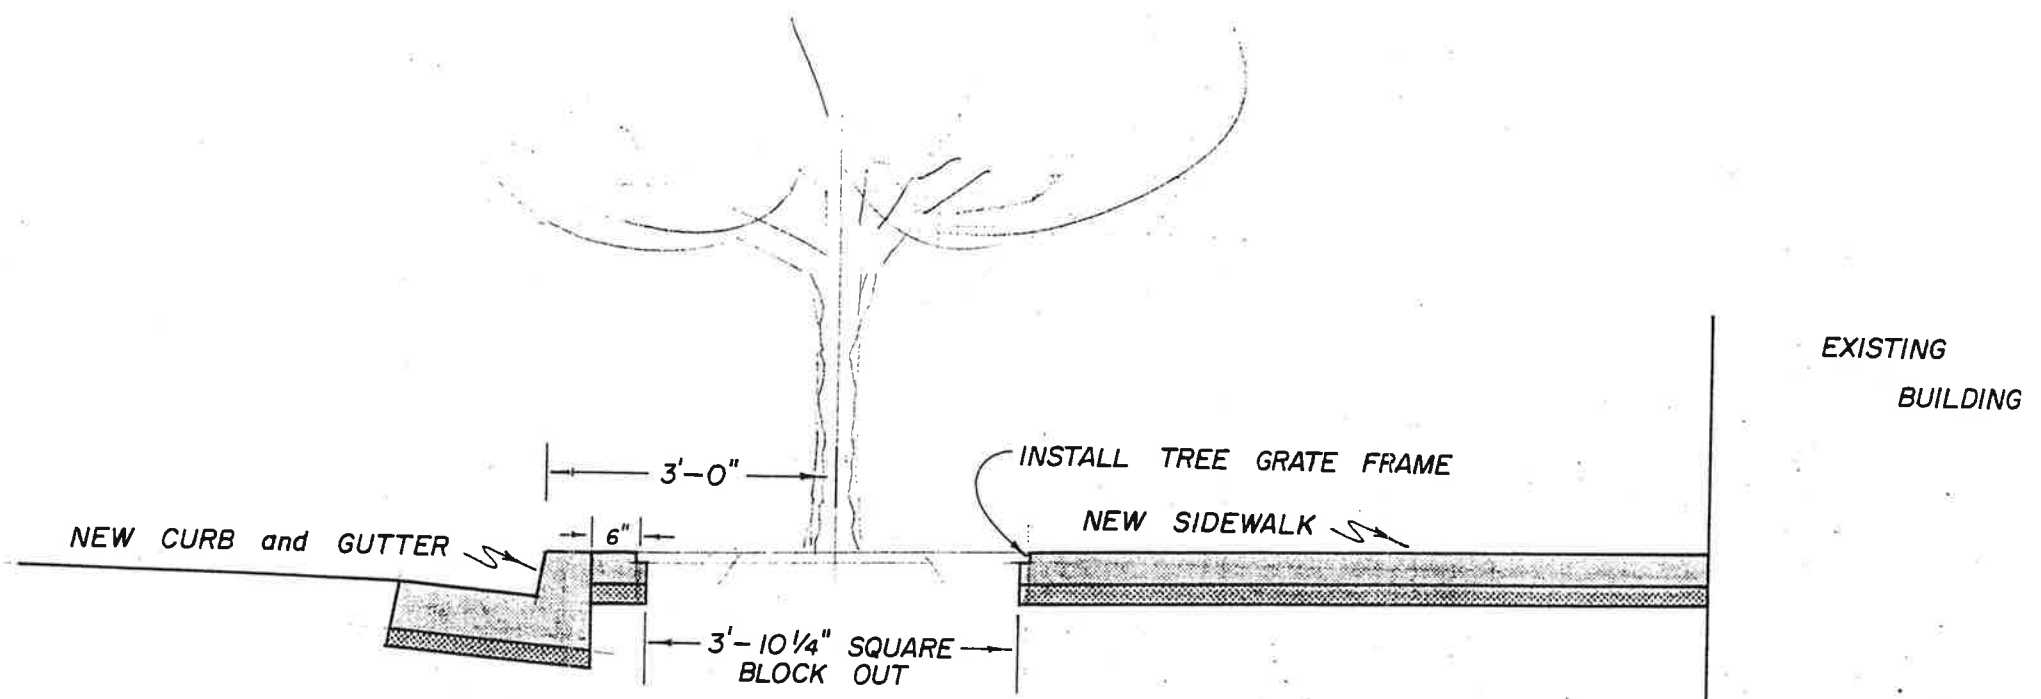

NOTE: SEE SHEET 8 OF 9 FOR TREE BLOCK OUT LOCATIONS AND ADDITIONAL CONSTRUCTION DETAILS.

**TREE BLOCK OUT DETAIL**  
SCALE 1" = 2'-0"



CITY OF PENDLETON ENGINEERING DEPARTMENT		
<b>SOUTH MAIN STREET IMPROVEMENT DETAIL SHEET</b>		
L.I.D. 415		
DATE: NOV. 1992	SCALE: AS SHOWN	SHEET 7 OF 9
DRAWN BY: RB.	CHECKED BY:	DWG. NO.